

REV	DESCRIPTION	DATE
A	First Revision	05.04.2024

The survey data hereby provided by Gloucestershire County Council (the "Survey Data") to the user (the "User") is furnished on the basis and understanding that it is not a substitute for a full measured survey. The Survey Data has been generated by Gloucestershire County Council for Gloucestershire County Council's asset management purposes only. Whilst the Survey Data may be adequate for certain feasibility considerations, it should in any event be verified by the User on site for accuracy and any dimensional or area criticality. For the avoidance of doubt, Survey Data should not be relied upon for the design of detailed schemes.

The User acknowledges that the drawings and information contained in the Survey Data were, to the best of Gloucestershire County Council's knowledge and belief, accurate at the date of their creation and that Gloucestershire County Council is not able guarantee their accuracy at any time thereafter.

For the benefit of future users of survey data, any errors in the Survey Data discovered by the User, or updating that may be required, should be reported to Gloucestershire County Council via piu@gloucestershire.gov.uk. The User's assistance in this matter is gratefully received.

For the avoidance of doubt, Gloucestershire County Council does not give any guarantee, warranty, representation or undertaking:

- (a) as to the accuracy of the Survey Data; or
- (b) as to the efficacy or usefulness of the Survey Data.

To the extent permitted by law, Gloucestershire County Council hereby disclaims all liability (howsoever arising) in connection with any loss and/or damage, arising out of or in connection with any use of the Survey Data, or any action taken (or refrained from being taken) as a result of its use.

All copyright and other intellectual property rights in the Survey Data shall remain the property of Gloucestershire County Council. Gloucestershire County Council hereby grants to the User a non-exclusive, non-transferable, royalty-free licence to use the Survey Data for the purposes of the commissioned work only or for any other purpose that Gloucestershire County Council has authorised in writing.

In consideration of the disclosure by the Council to the User of the Survey Data the User agrees that they shall:

- (a) not without the prior written consent of the Gloucestershire County Council divulge to any third party any of the Survey Data;
- (b) forthwith on request by Gloucestershire County Council return to Gloucestershire County Council all Survey Data (including, without limitation, all summaries, copies and excerpts of the Survey Data) and shall expunge and destroy all such Survey Data from any equipment or other device in the User's possession or control.

By using the Survey Data the User agrees with Gloucestershire County Council to be bound by the above terms which will govern the User's use of the Survey Data.

ISSUE	APPROVAL	INFORMATION
	<input type="checkbox"/>	<input checked="" type="checkbox"/>
COMMENT	<input type="checkbox"/>	<input type="checkbox"/>
CONSTRUCTION	<input type="checkbox"/>	<input type="checkbox"/>
DRAFT	<input type="checkbox"/>	<input type="checkbox"/>
FEASIBILITY	<input type="checkbox"/>	<input type="checkbox"/>
PLANNING	<input type="checkbox"/>	<input type="checkbox"/>
PRELIMINARY	<input type="checkbox"/>	<input type="checkbox"/>
TENDER	<input type="checkbox"/>	<input type="checkbox"/>

NOTES
 THIS DRAWING IS NOT TO BE SCALED.
 ALL DIMENSIONS ARE IN METRES UNLESS STATED OTHERWISE.
 ALL DIMENSIONS ARE TO BE CHECKED ON SITE.
 THIS DRAWING IS NOT TO BE COPIED OR REPRODUCED IN CONJUNCTION WITH ALL OTHER DOCUMENTS, DRAWINGS, ETC.
 The Survey Data has been generated for Gloucestershire County Council for asset management purposes only. Survey Data may be used for certain feasibility considerations, in which event it should be verified by the User on site for accuracy and any dimensional or area criticality. For the avoidance of doubt, Survey Data should not be relied upon for the design of detailed schemes. For the benefit of future users of survey data, any errors in the Survey Data discovered by the User, or updating that may be required, should be reported to Gloucestershire County Council via piu@gloucestershire.gov.uk. The User's assistance in this matter is gratefully received. For full disclosure see <http://property.gloucestershire.gov.uk/thew/Document/Shared/2000/documents/disclaimer.pdf>

SITE
 Winchcombe Youth
 And Community Centre
 8 Gretton Rd, Winchcombe
 Cheltenham
 GL54 5EE

PROJECT
 Measured Building Survey by
 School Property Matters Limited
 (SPML), Ref: P1056

DRAWING
[Disclaimer](#)


DRAWN	SCALE	DATE
SPML		05.04.2024

DRAWING NUMBER	REVISION
095901-01	A




Corporate Property Services
 Shire Hall, Westgate Street,
 Gloucester, GL1 2TG
 Tel : (01452) 328835
 Fax : (01452) 427129
www.gloucestershire.gov.uk


©Crown Copyright and database rights 2024. Ordnance Survey 1000000000

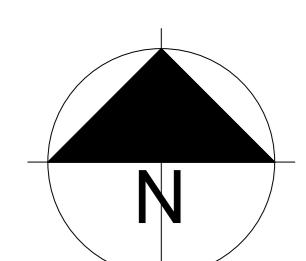

Ground Floor Plan

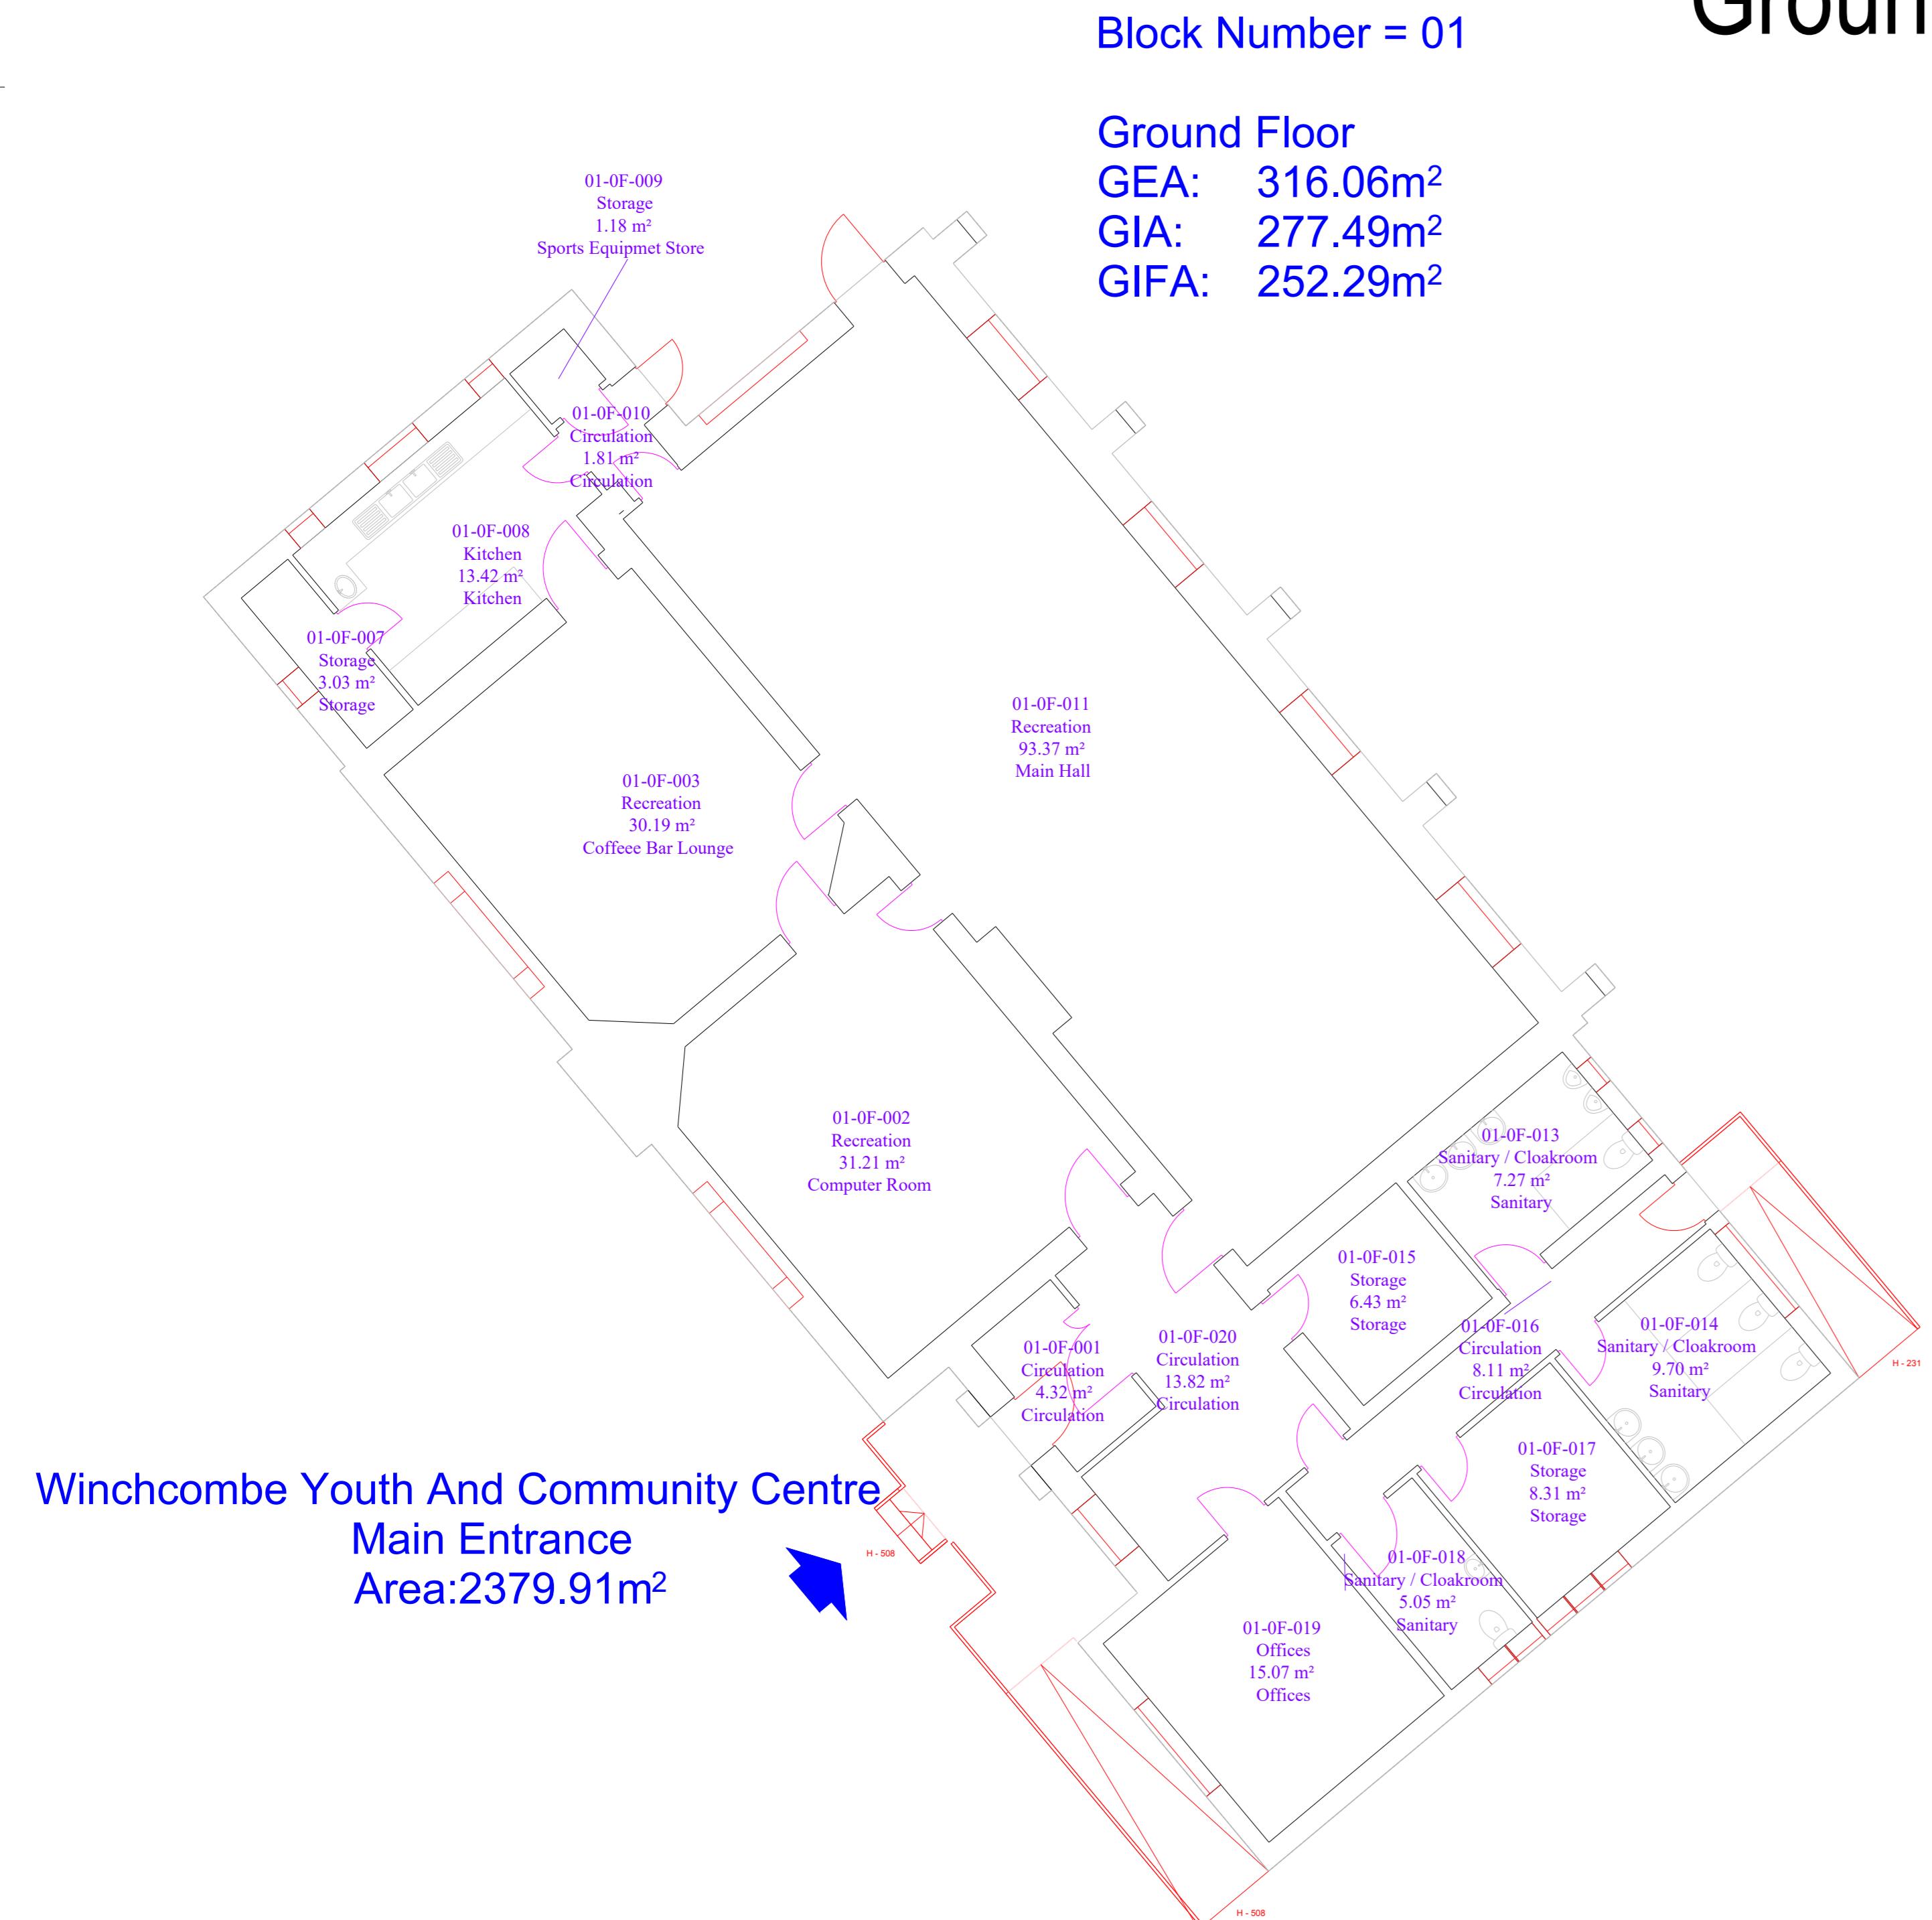

Ground Floor Asset Plan

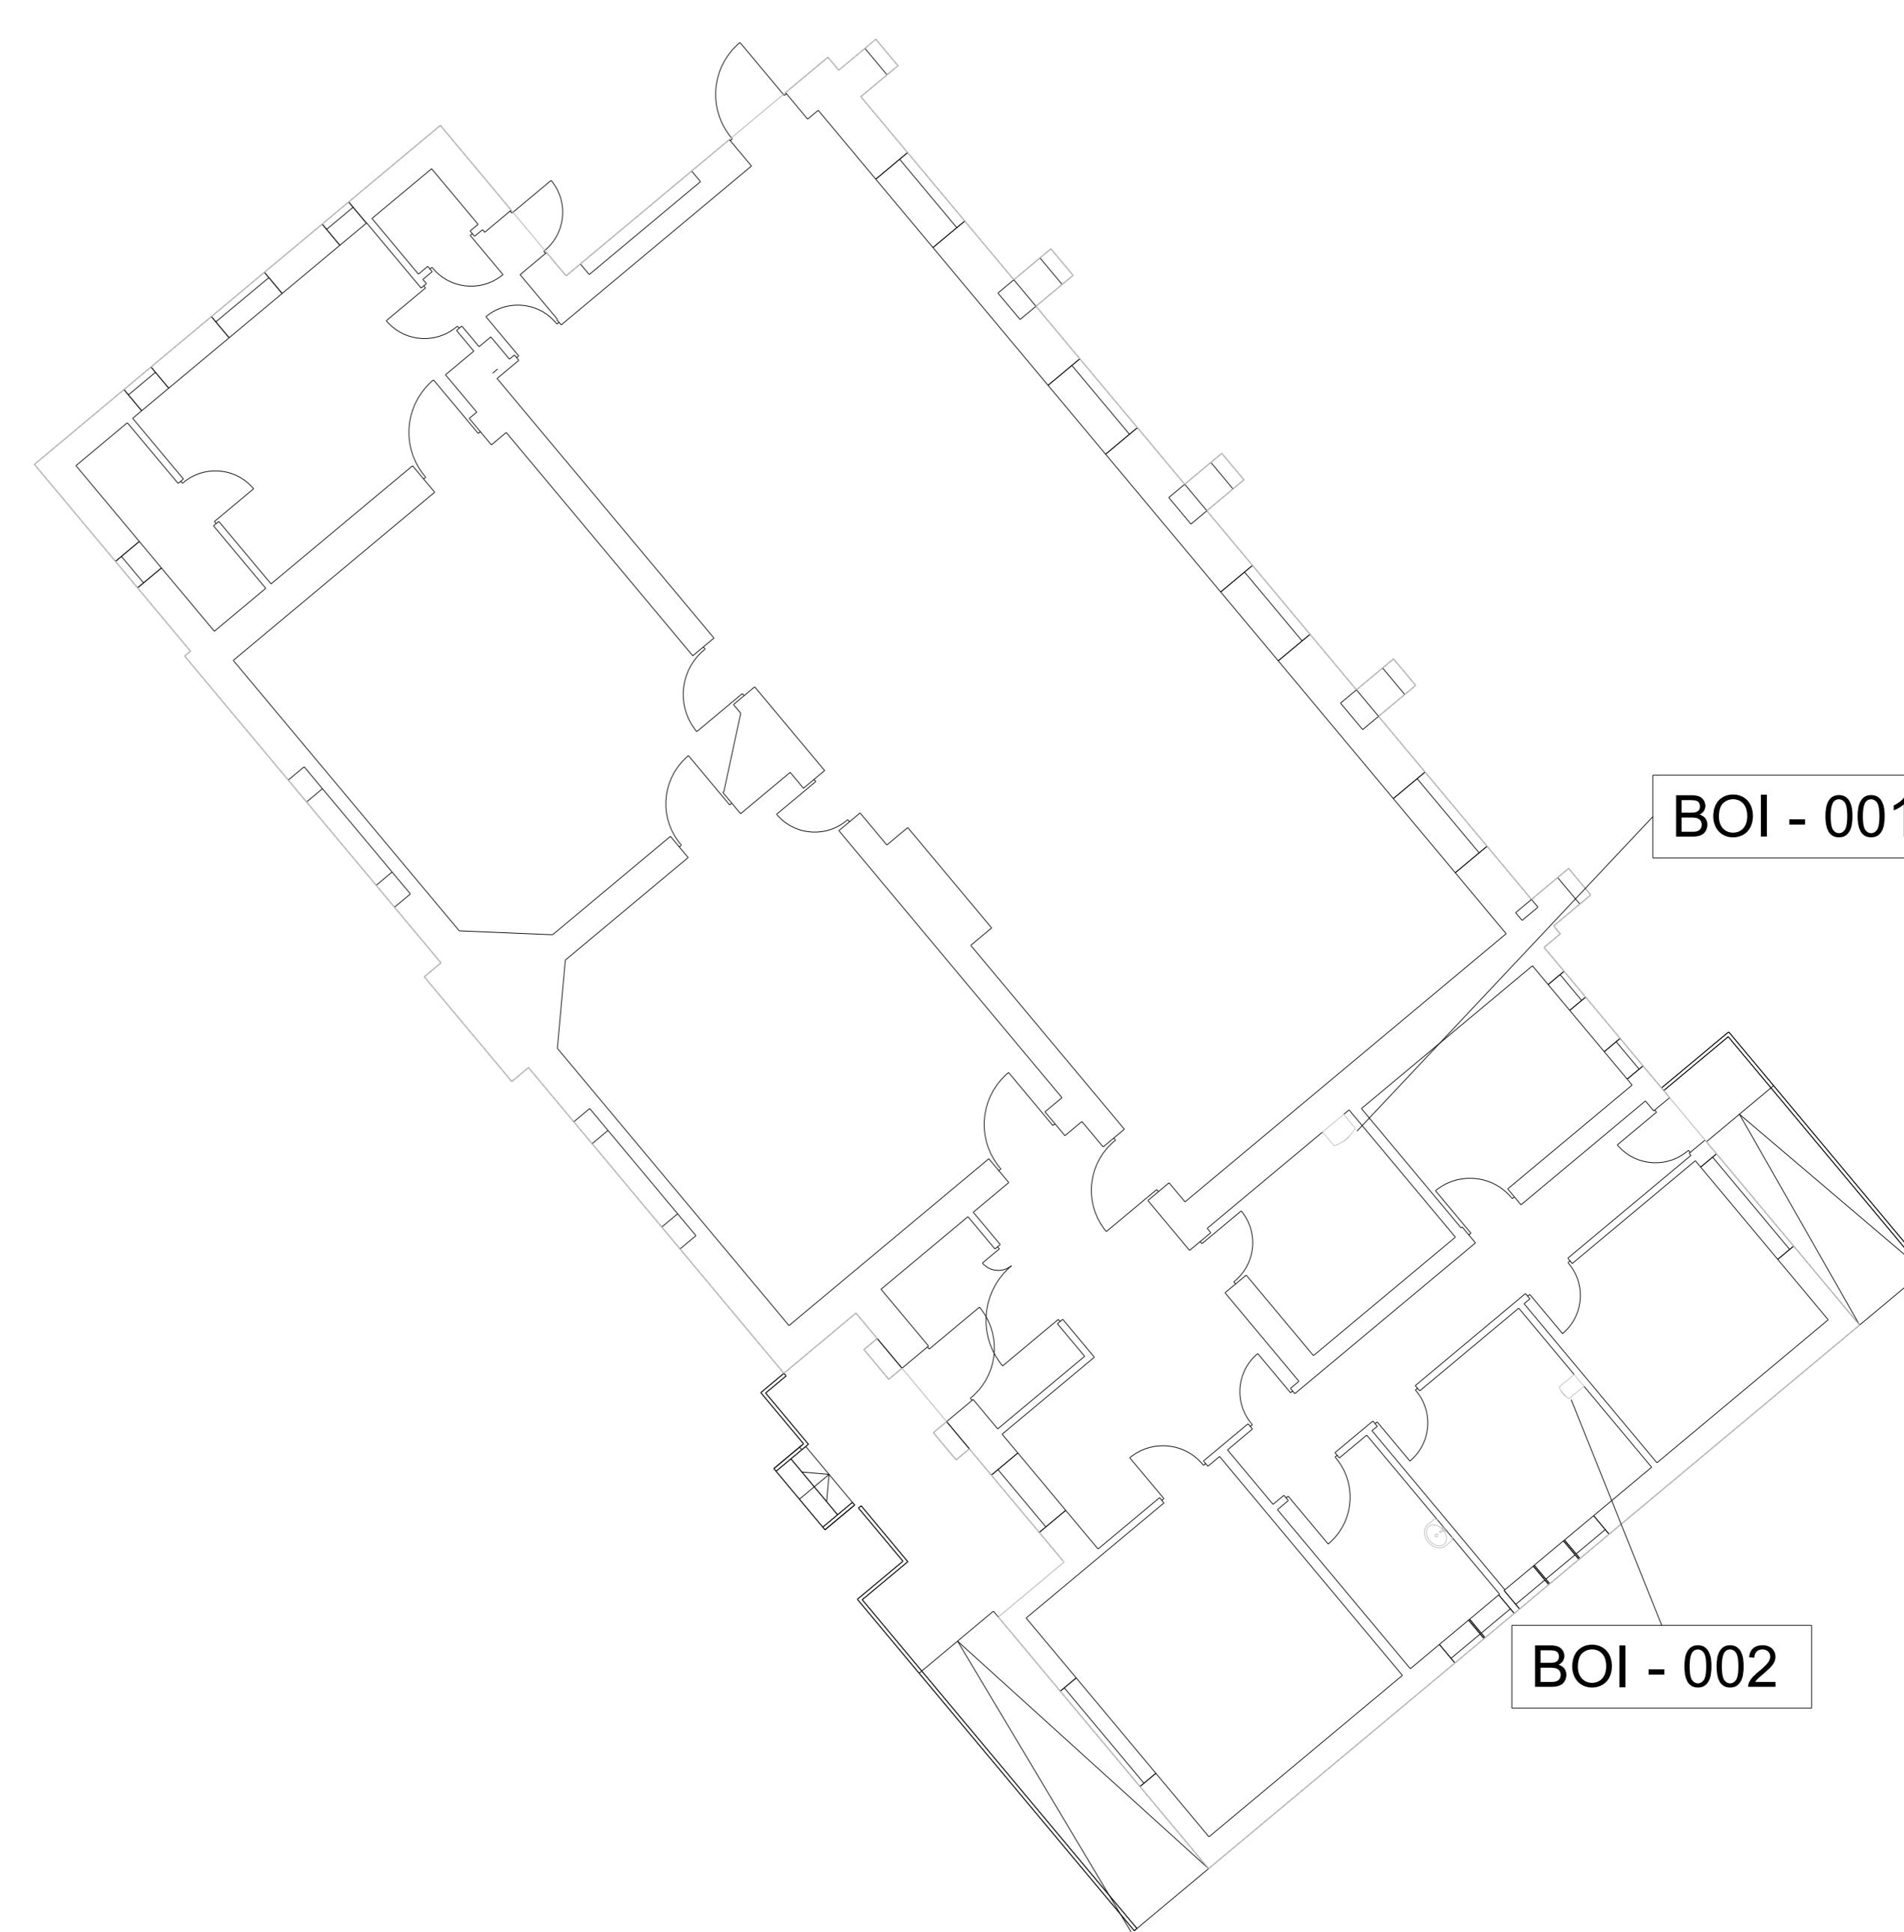


REV	DESCRIPTION	DATE
A	First Revision	05.04.2024


ISSUE	APPROVAL	INFORMATION
COMMENT	COMMENT	PLANNING
CONSTRUCTION	CONSTRUCTION	PRELIMINARY
DRAFT	DRAFT	TENDER
FEASIBILITY	FEASIBILITY	

NOTES
 THIS DRAWING IS NOT TO BE SCALED.
 ALL DIMENSIONS ARE IN METRES UNLESS STATED OTHERWISE.
 ALL DIMENSIONS ARE TO BE CHECKED ON SITE.
 THIS DRAWING IS TO BE READ IN CONJUNCTION WITH ALL
 OTHER DRAWINGS AND PLANS.
 The Survey Data has been generated for Gloucestershire County
 Council for asset management purposes only. Whilst the Survey Data
 may be suitable for certain feasibility considerations, it should in any
 event be verified by reference to the original and detailed
 area critically. For the avoidance of doubt, Survey Data should not
 be relied upon for the design of detailed schemes. For the benefit of
 future users of survey data, any errors in the Survey Data discovered
 by the user should be reported to the Surveyor. Any errors should be reported to
 Gloucestershire County Council via psg@gloucestershire.gov.uk. The
 Surveyor's assistance in this matter is gratefully received. For full
 disclaimer text see
<http://property.gloucestershire.gov.uk/cweb/Documents/Shared/200/documents/disclaimer.pdf>

Block Plan

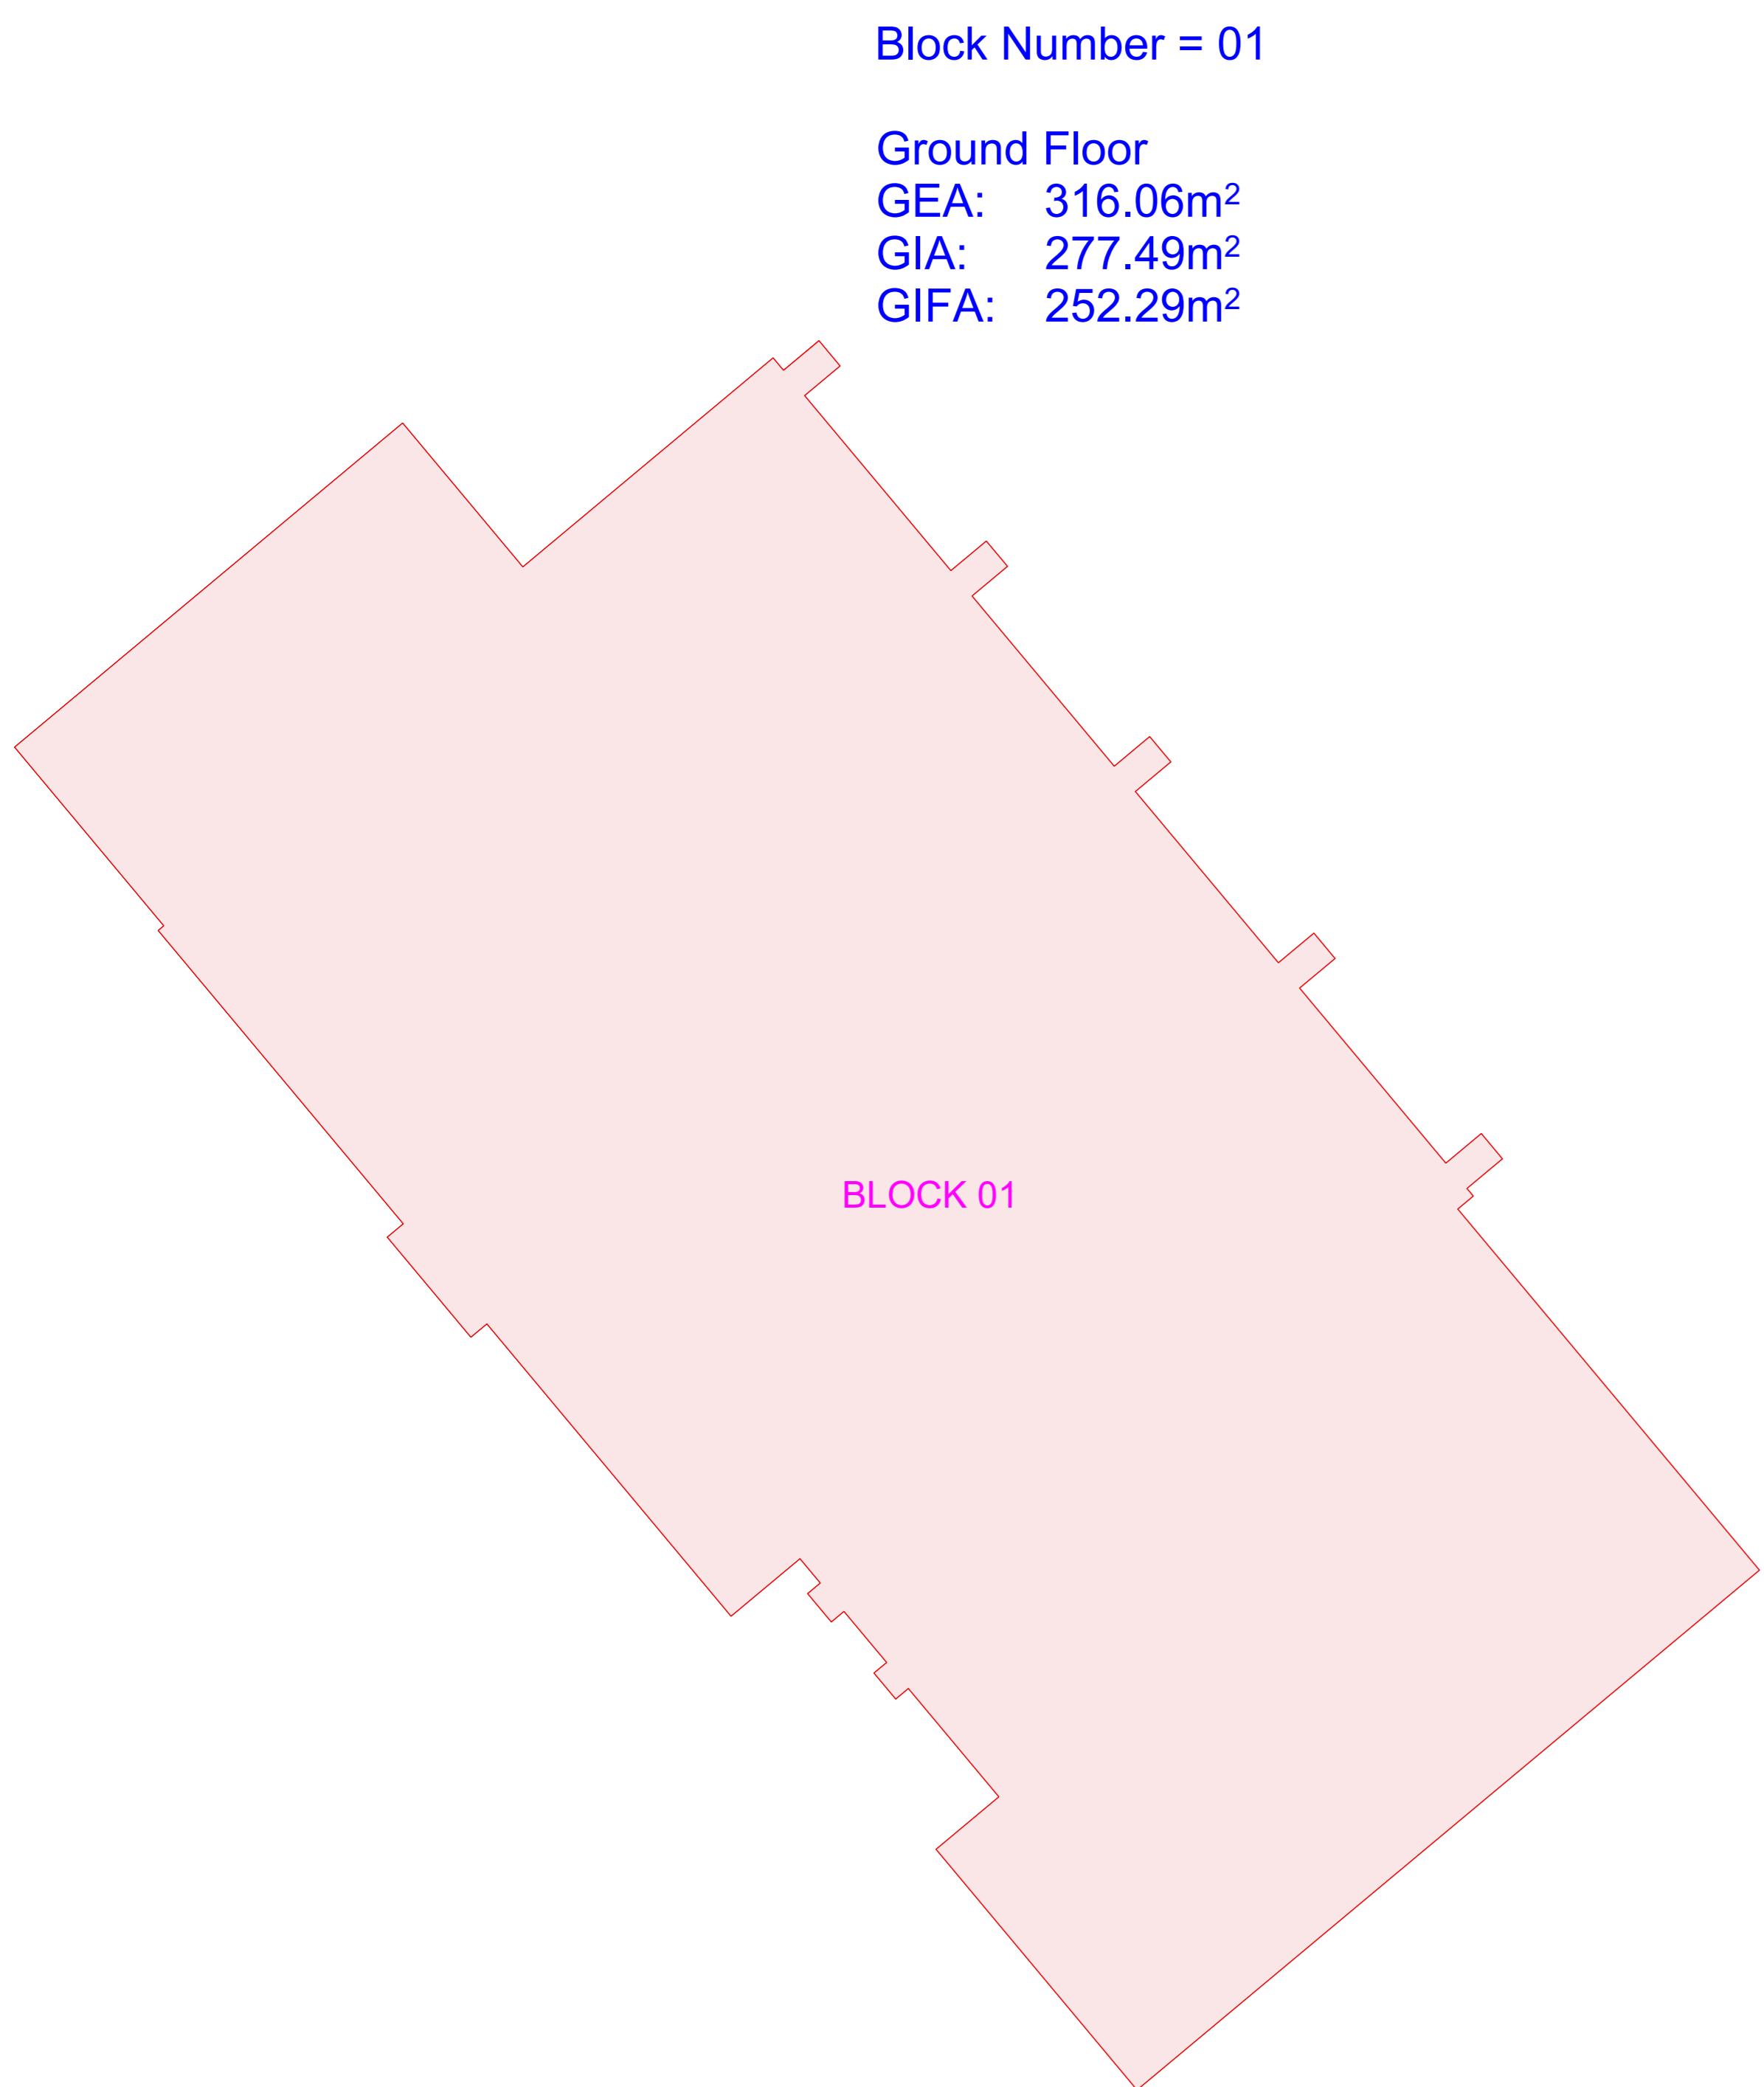

OS Plan

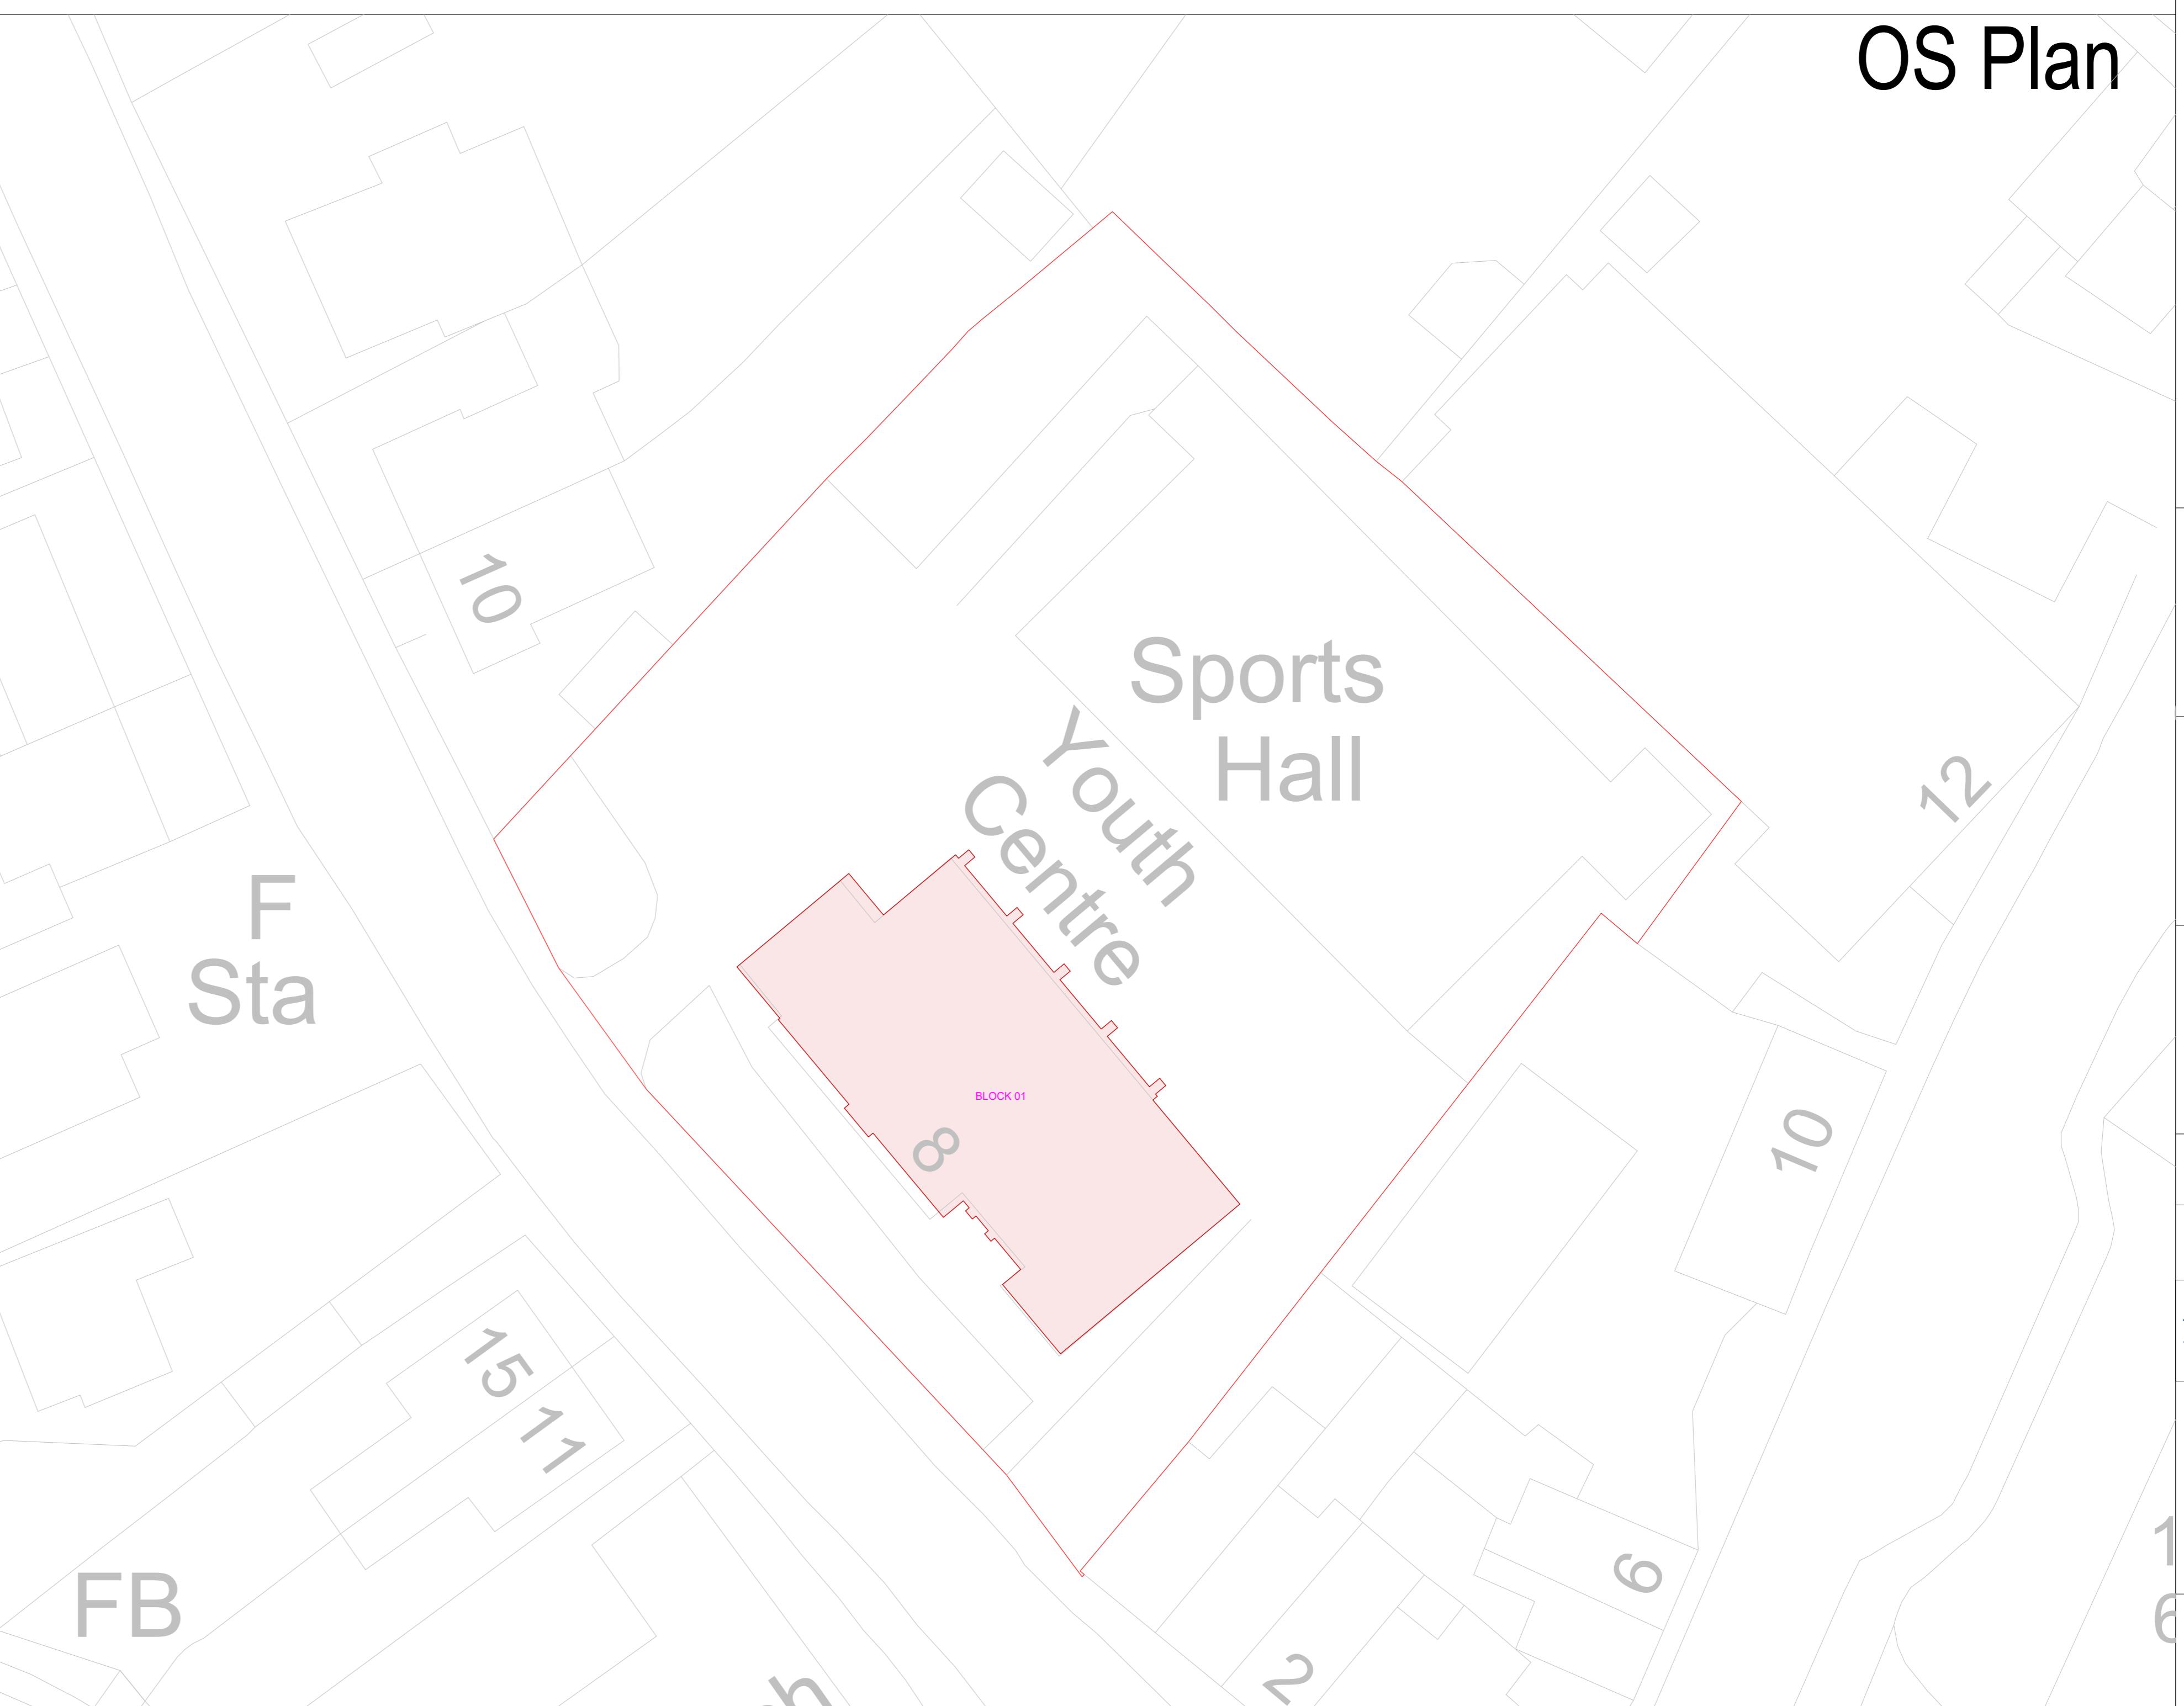

SITE
 Winchcombe Youth
 And Community Centre
 8 Gretton Rd, Winchcombe
 Cheltenham
 GL54 5EE

PROJECT
 Measured Building Survey by
 School Property Matters Limited
 (SPML), Ref: P1056

DRAWING Index


DRAWN SPML SCALE NTS @ A0 DATE 05.04.2024

DRAWING NUMBER 095901-002 REVISION A



Corporate Property Services
 Shire Hall, Westgate Street,
 Gloucester. GL1 2TG
 Tel : (01452) 328835
 Fax : (01452) 427129
www.gloucestershire.gov.uk

©Crown Copyright and database rights 2021. Ordnance Survey 100000000000

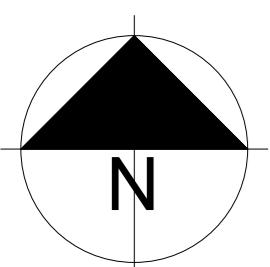


Block Number = 01

Ground Floor

GEA: 316.06m²

GIA: 277.49m²

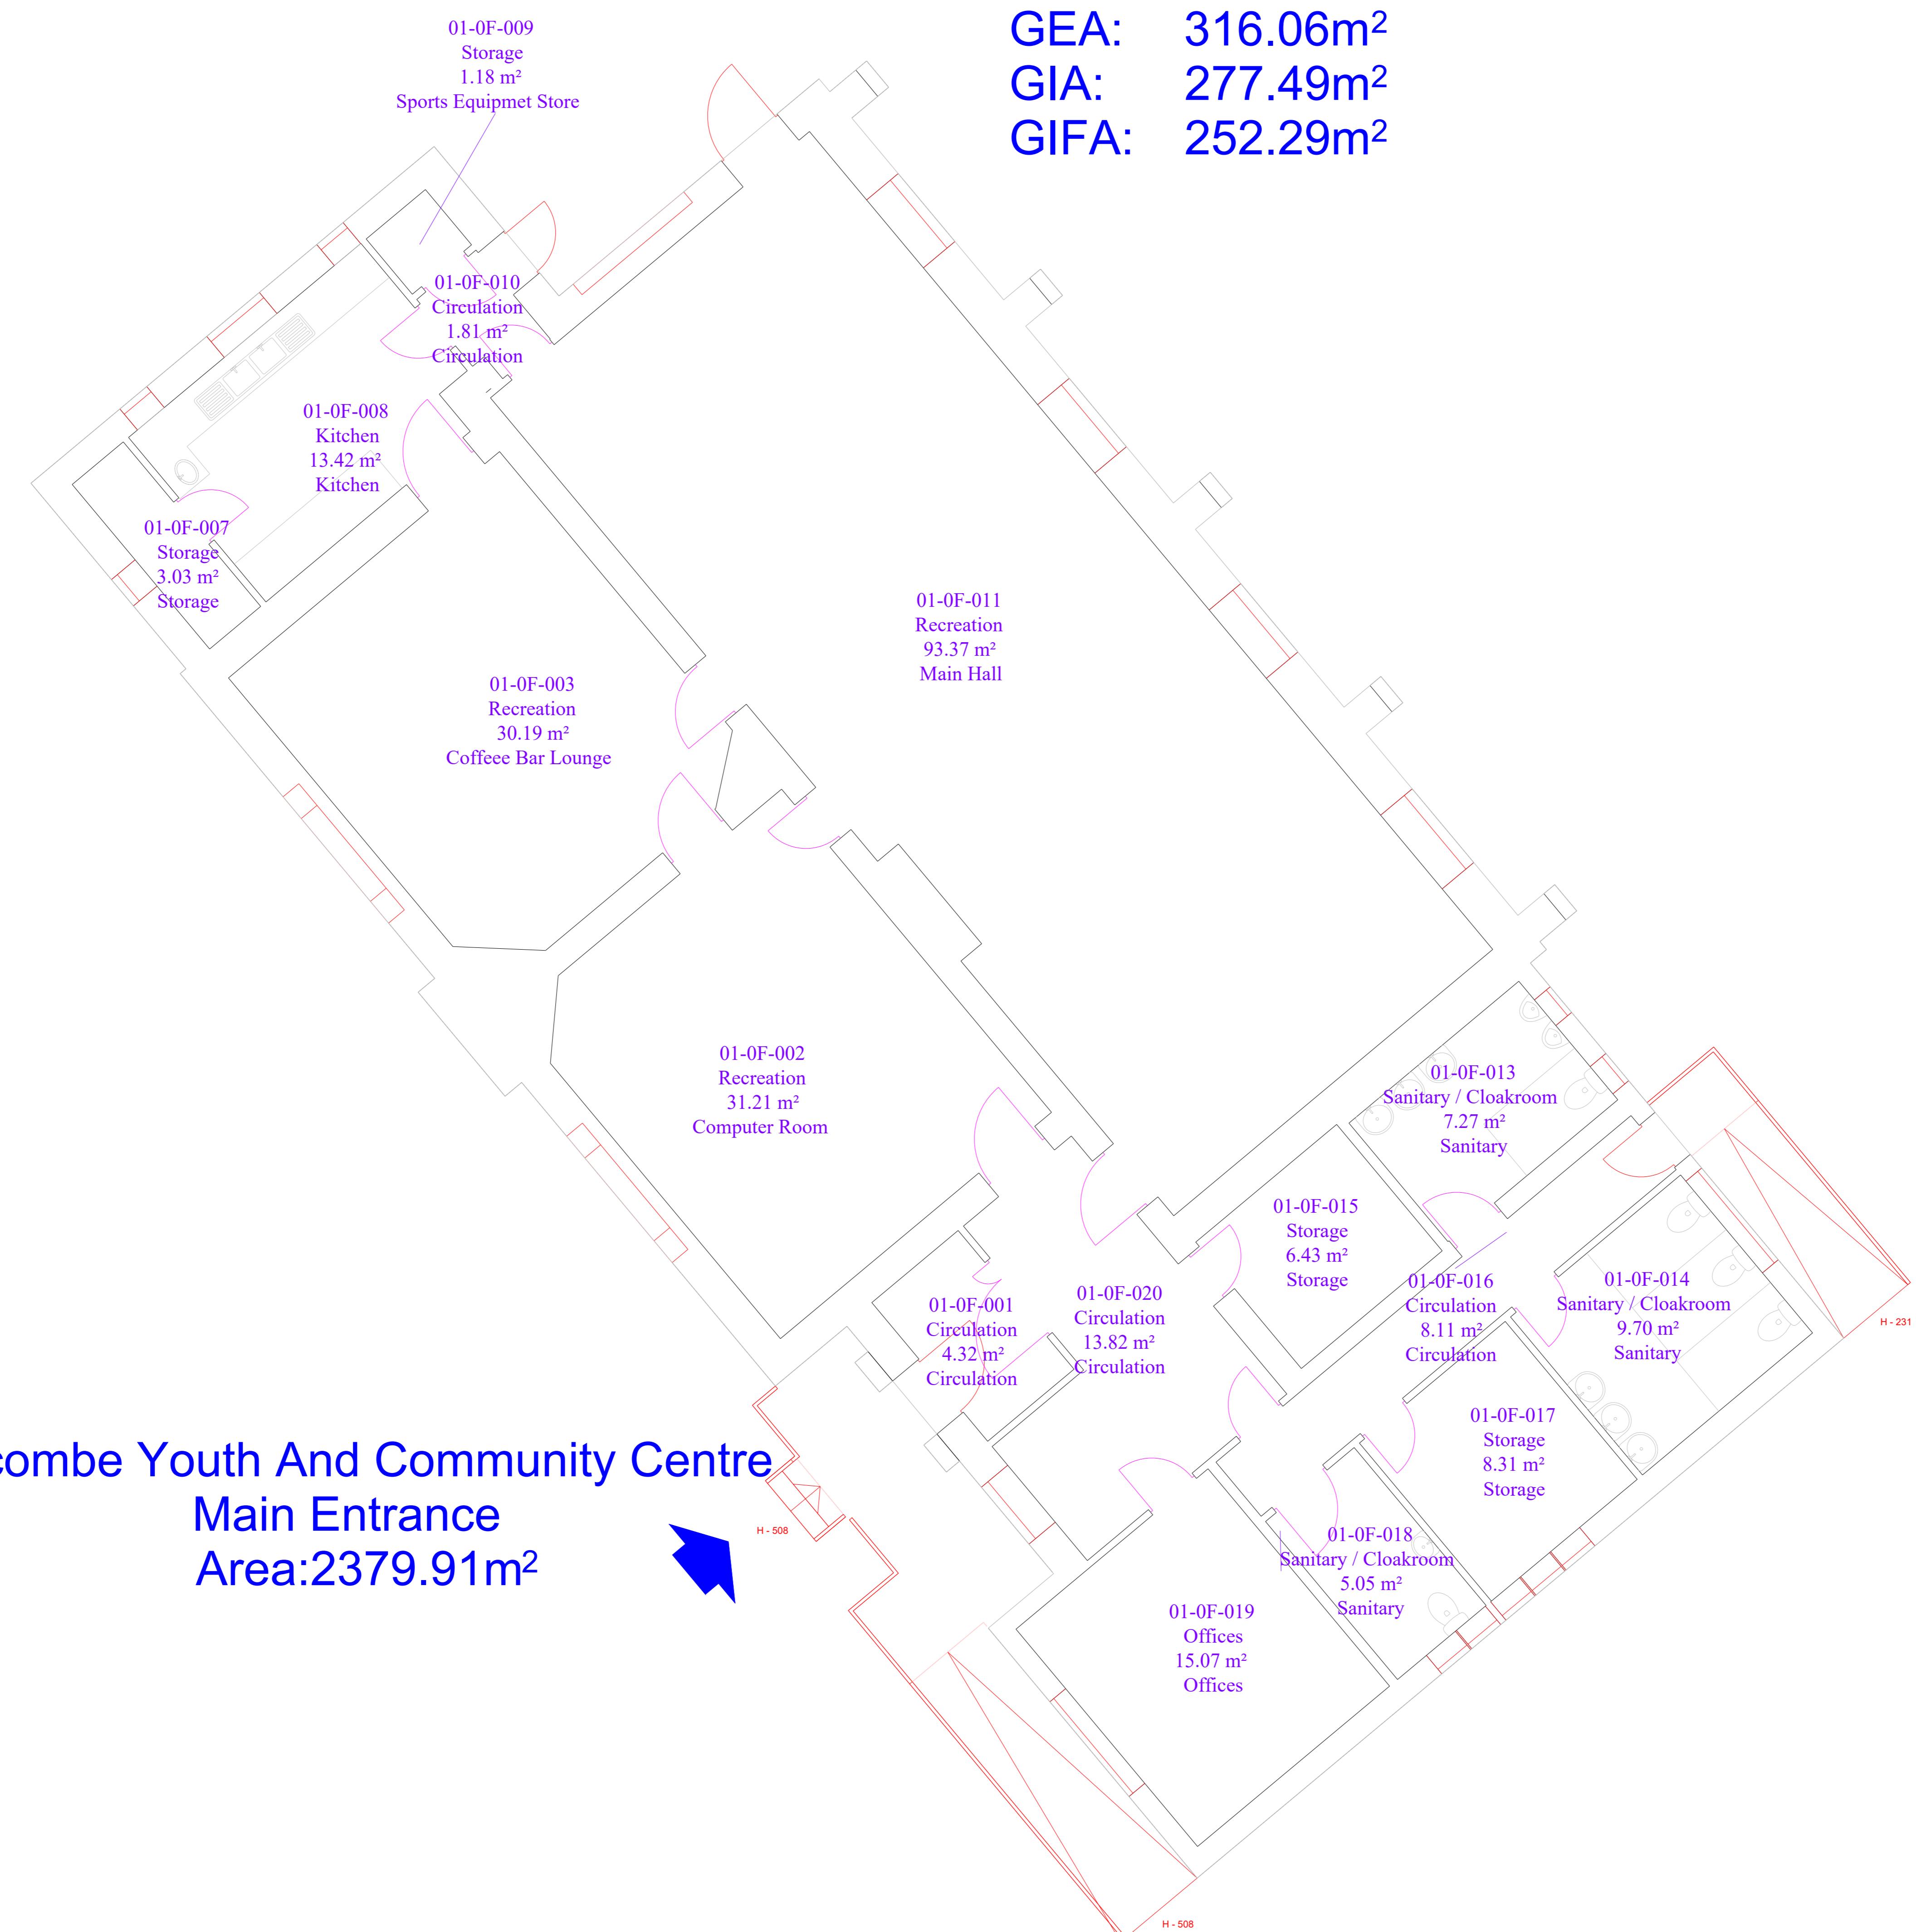



Winchcombe Youth And Community Centre

Main Entrance


Area:2379.91m²



REV	DESCRIPTION	DATE										
A	First Revision	05.04.2024										
<p>ISSUE</p> <table> <tr> <td><input type="checkbox"/> APPROVAL</td> <td><input checked="" type="checkbox"/> INFORMATION</td> </tr> <tr> <td><input type="checkbox"/> COMMENT</td> <td><input type="checkbox"/> PLANNING</td> </tr> <tr> <td><input type="checkbox"/> CONSTRUCTION</td> <td><input type="checkbox"/> PRELIMINARY</td> </tr> <tr> <td><input type="checkbox"/> DRAFT</td> <td><input type="checkbox"/> TENDER</td> </tr> <tr> <td><input type="checkbox"/> FEASIBILITY</td> <td></td> </tr> </table>			<input type="checkbox"/> APPROVAL	<input checked="" type="checkbox"/> INFORMATION	<input type="checkbox"/> COMMENT	<input type="checkbox"/> PLANNING	<input type="checkbox"/> CONSTRUCTION	<input type="checkbox"/> PRELIMINARY	<input type="checkbox"/> DRAFT	<input type="checkbox"/> TENDER	<input type="checkbox"/> FEASIBILITY	
<input type="checkbox"/> APPROVAL	<input checked="" type="checkbox"/> INFORMATION											
<input type="checkbox"/> COMMENT	<input type="checkbox"/> PLANNING											
<input type="checkbox"/> CONSTRUCTION	<input type="checkbox"/> PRELIMINARY											
<input type="checkbox"/> DRAFT	<input type="checkbox"/> TENDER											
<input type="checkbox"/> FEASIBILITY												
<p>NOTES</p> <p>THIS DRAWING IS NOT TO BE SCALED. ALL DIMENSIONS ARE IN METRES UNLESS STATED OTHERWISE. ALL DIMENSIONS ARE TO BE CHECKED ON SITE. THIS DRAWING IS TO BE READ IN CONJUNCTION WITH ALL OTHER DOCUMENTS, DRAWINGS, ETC.</p> <p>The Survey Data has been generated for Gloucestershire County Council for asset management purposes only. Whilst the Survey Data may be adequate for certain feasibility considerations, it should in any event be verified by the User on site for accuracy and any dimensional or area criticality. For the avoidance of doubt, Survey Data should not be relied upon for the design of detailed schemes. For the benefit of future users of survey data, any errors in the Survey Data discovered by the User, or updating that may be required, should be reported to Gloucestershire County Council via piu@gloucestershire.gov.uk. The User's assistance in this matter is gratefully received. For full disclaimer text see http://property.gloucestershire.gov.uk/tfweb/Documents/Shared%20Documents/disclaimer.pdf</p>												
<p>SITE Winchcombe Youth And Community Centre 8 Gretton Rd, Winchcombe Cheltenham GL54 5EE</p>												
<p>PROJECT Measured Building Survey by School Property Matters Limited (SPML), Ref: P1056</p>												
<p>DRAWING Ground Floor Plan</p>												
DRAWN SPML	SCALE 1:50 @ A0	DATE 05.04.2024										
DRAWING NUMBER 095901-003		REVISION A										
 Gloucestershire <small>COUNTY COUNCIL</small>												
<p>Corporate Property Services Shire Hall, Westgate Street, Gloucester, GL1 2TG Tel : (01452) 328835 Fax : (01452) 427129 www.gloucestershire.gov.uk</p>												
<small>© Crown Copyright and database rights 2023, Ordnance Survey AC000950000</small>												

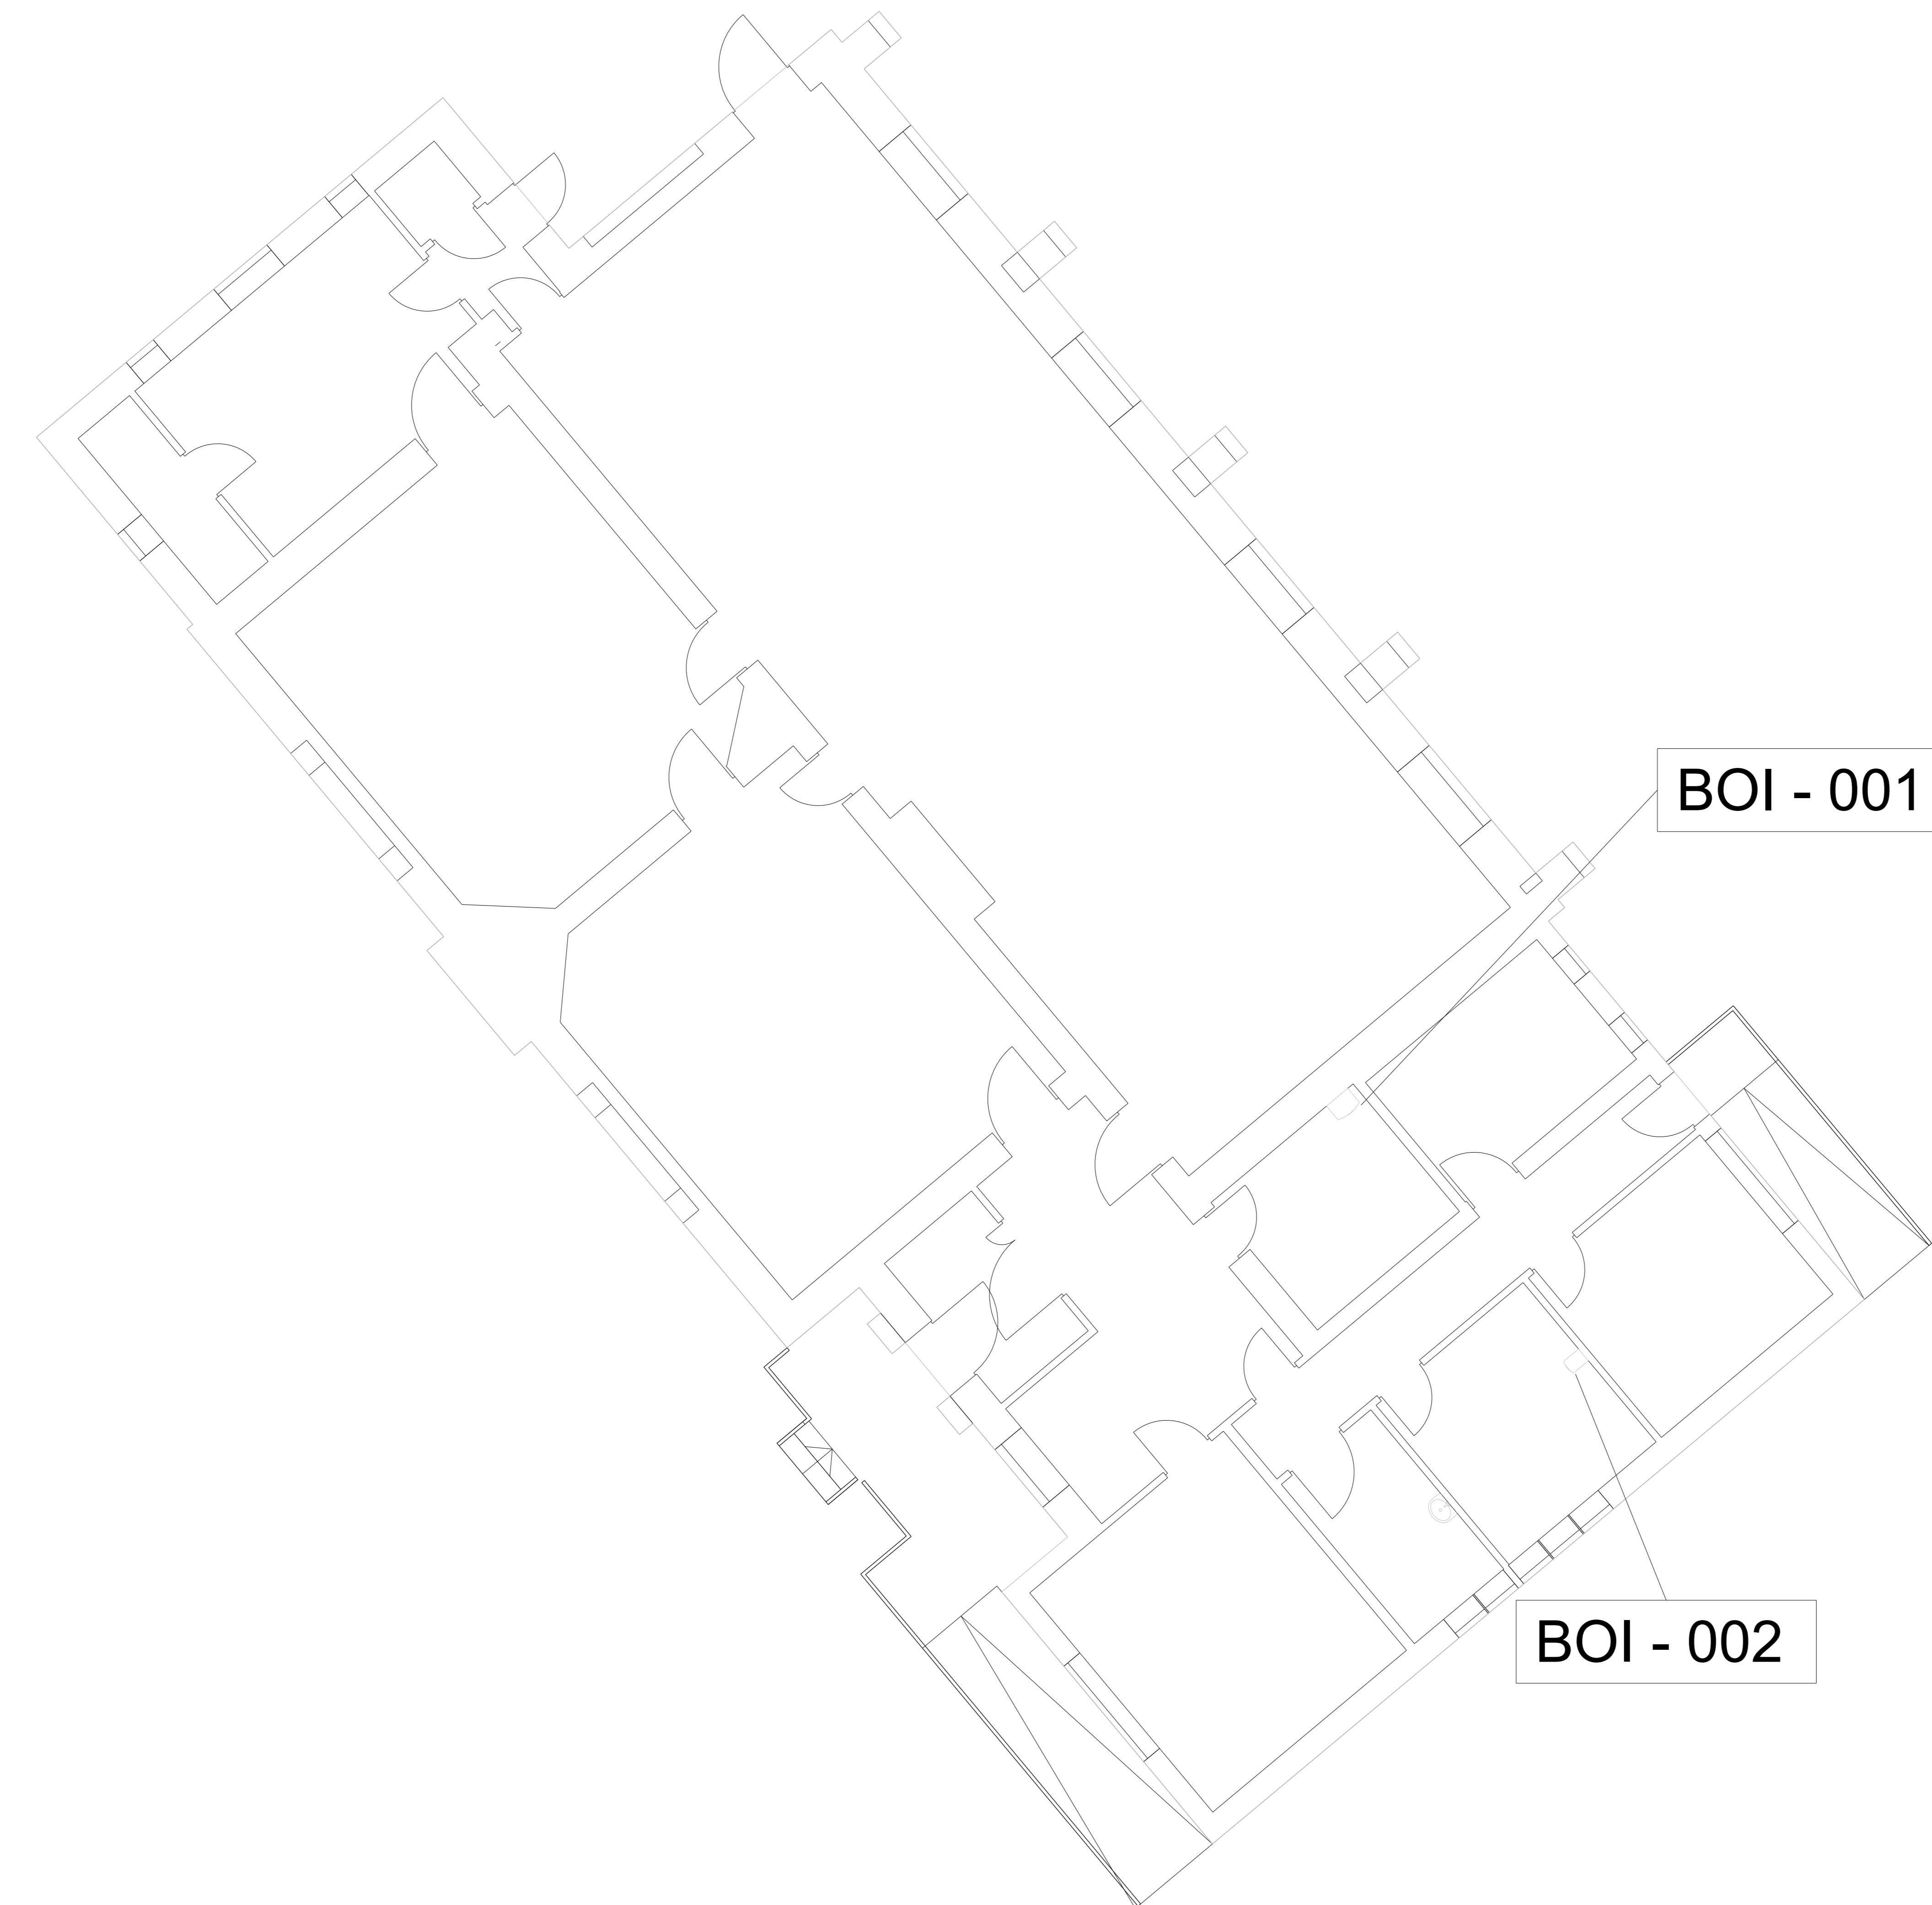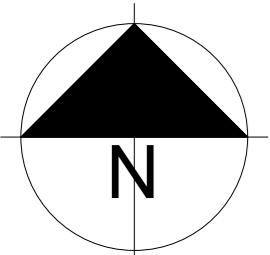

REV	DESCRIPTION	DATE
A	First Revision	05.04.2024
ISSUE		
<input type="checkbox"/> APPROVAL <input checked="" type="checkbox"/> INFORMATION <input type="checkbox"/> COMMENT <input type="checkbox"/> PLANNING <input type="checkbox"/> CONSTRUCTION <input type="checkbox"/> PRELIMINARY <input type="checkbox"/> DRAFT <input type="checkbox"/> TENDER <input type="checkbox"/> FEASIBILITY		
NOTES		
<p>THIS DRAWING IS NOT TO BE SCALED. ALL DIMENSIONS ARE IN METRES UNLESS STATED OTHERWISE. ALL DIMENSIONS ARE TO BE CHECKED ON SITE. THIS DRAWING IS TO BE READ IN CONJUNCTION WITH ALL OTHER DRAWINGS AND PLANS. The Survey Data has been generated for Gloucestershire County Council for asset management purposes only. Whilst the Survey Data may be suitable for certain routine comparisons, it should in any event be verified for use in decisions and in areas of or area criticality. For the avoidance of doubt, Survey Data should not be relied upon for the design of detailed schemes. For the benefit of future users of survey data, any errors in the Survey Data discovered by the user should be reported to the Surveyor and should be reported to Gloucestershire County Council via pis@gloucestershire.gov.uk. The User's assistance in this matter is gratefully received. For full disclaimer text see http://property.gloucestershire.gov.uk/cweb/Documents/Shared/200/documents/disclaimer.pdf</p>		
SITE		
<p>Winchcombe Youth And Community Centre 8 Gretton Rd, Winchcombe Cheltenham GL54 5EE</p>		
PROJECT		
<p>Measured Building Survey by School Property Matters Limited (SPML), Ref: P1056</p>		
DRAWING		
<p>Ground Floor Asset Plan</p>		
DRAWN	SCALE	DATE
SPML	1:50 @ A0	05.04.2024
DRAWING NUMBER	REVISION	
095901-004	A	
 Gloucestershire COUNTY COUNCIL <p>Corporate Property Services Shire Hall, Westgate Street, Gloucester. GL1 2TG Tel : (01452) 328835 Fax : (01452) 427129 www.gloucestershire.gov.uk</p>		
<small>©Crown Copyright and database rights 2021. Ordnance Survey 100000000000</small>		

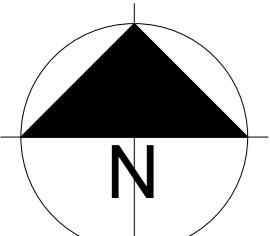


Block Number = 01

Ground Floor

GEA: 316.06m²

GIA: 277.49m²

GIFA: 252.29m²

 

REV	DESCRIPTION	DATE
A	First Revision	05.04.2024
<hr/>		
ISSUE		
<input type="checkbox"/> APPROVAL	<input checked="" type="checkbox"/> INFORMATION	
<input type="checkbox"/> COMMENT	<input type="checkbox"/> PLANNING	
<input type="checkbox"/> CONSTRUCTION	<input type="checkbox"/> PRELIMINARY	
<input type="checkbox"/> DRAFT	<input type="checkbox"/> TENDER	
<input type="checkbox"/> FEASIBILITY		
<hr/>		
NOTES		
<p>THIS DRAWING IS NOT TO BE SCALED. ALL DIMENSIONS ARE IN METRES UNLESS STATED OTHERWISE. ALL DIMENSIONS ARE TO BE CHECKED ON SITE. THIS DRAWING IS TO BE READ IN CONJUNCTION WITH ALL OTHER DRAWINGS AND PLANS. The Survey Data has been generated for Gloucestershire County Council for asset management purposes only. Whilst the Survey Data may be suitable for certain requirements, it should in any event be verified by the user for accuracy and suitability or area criticality. For the avoidance of doubt, Survey Data should not be relied upon for the design of detailed schemes. For the benefit of future users of survey data, any errors in the Survey Data discovered by the user should be reported to the Surveyor who should be reported to Gloucestershire County Council via pis@gloucestershire.gov.uk. The User's assistance in this matter is gratefully received. For full disclaimer text see http://property.gloucestershire.gov.uk/cweb/Documents/Shared/200/documents/disclaimer.pdf</p>		
<hr/>		
SITE		
Winchcombe Youth And Community Centre 8 Gretton Rd, Winchcombe Cheltenham GL54 5EE		
PROJECT		
Measured Building Survey by School Property Matters Limited (SPML), Ref: P1056		
DRAWING		
Block Plan		
DRAWN	SCALE	DATE
SPML	1:50 @ A0	05.04.2024
DRAWING NUMBER	REVISION	
095901-005	A	
<hr/>		
 Gloucestershire COUNTY COUNCIL		
Corporate Property Services Shire Hall, Westgate Street, Gloucester. GL1 2TG		
Tel : (01452) 328835		
Fax : (01452) 427129		
www.goucestershire.gov.uk		
<small>©Crown Copyright and database rights 2021. Ordnance Survey AC0000000000</small>		

