


Key	
PB	Pinboard
WG	New Window ID
DG	New Internal Door ID
DE	New External Door ID
VP	Vision Panel
SS	Side Screen
IPS	Internal Panelling System
CNB	Covered Notice Board
VRB	Vertical Roller Blind

**NOTES**  
This drawing is the copyright of Quattro Design Architects Ltd and should not be reproduced in whole or in part without written permission. Only figured dimensions to be used for construction. Check all dimensions on site. Any discrepancies are to be reported to the Architect as soon as possible.

**REVISIONS**  
REV. DATE - DRAWN - CHECKED: NOTES  
-22.03.23 - WJ - WJ: Drawing Created  
A: 22.03.23 - WJ - WJ: Side elevation amended

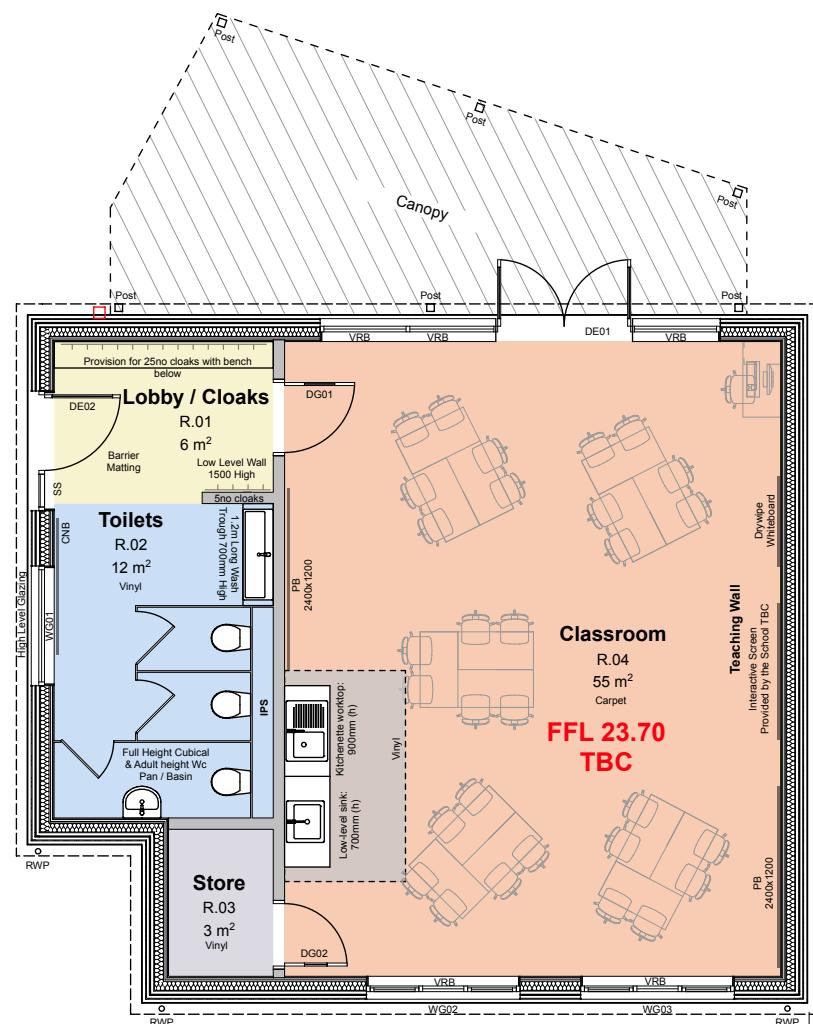

Proposed Plan 55m<sup>2</sup>


0 1 2 3 4 5

**DRAWING TITLE**


Proposed Plan and Elevations



Front Elevation

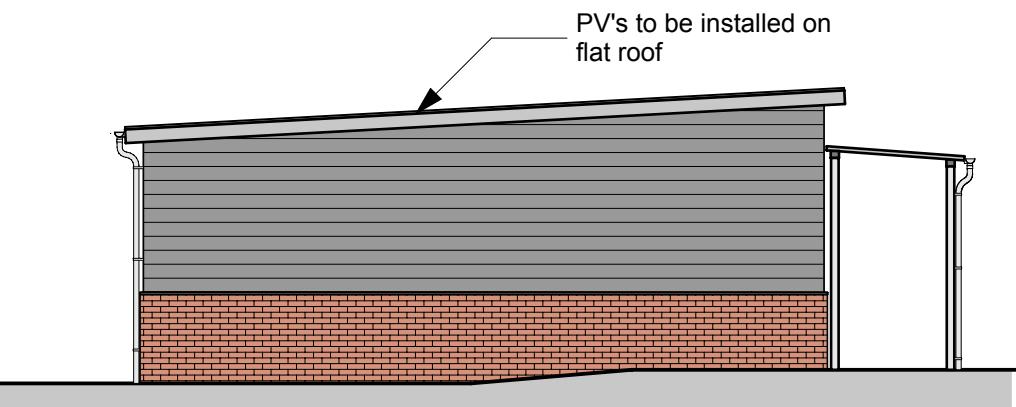

Side Elevation

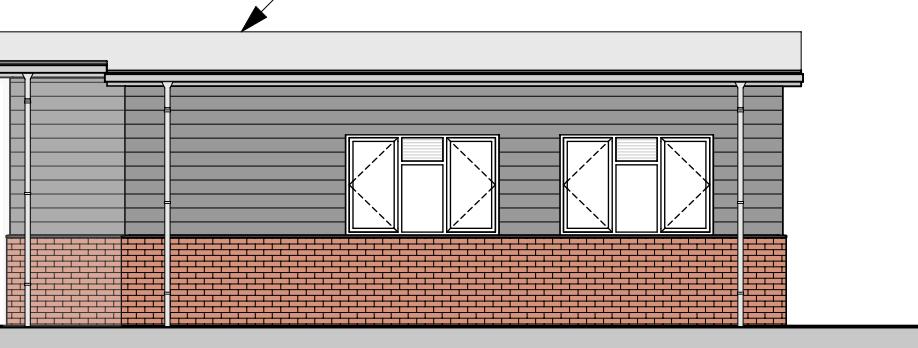

Rear Elevation



Side Elevation

**PROJECT**

Twining School Extension

**CLIENT**

Barnwood Construction

SCALE 1:100@A3  
DATE Feb 2023

**DRAWING NO.** 6973-P-210 **REV.** A



Gloucester | London | Cardiff  
Registered Office: Matthews Warehouse, High Orchard Street, Gloucester Quays, GL2 5QY (01452) 424234