


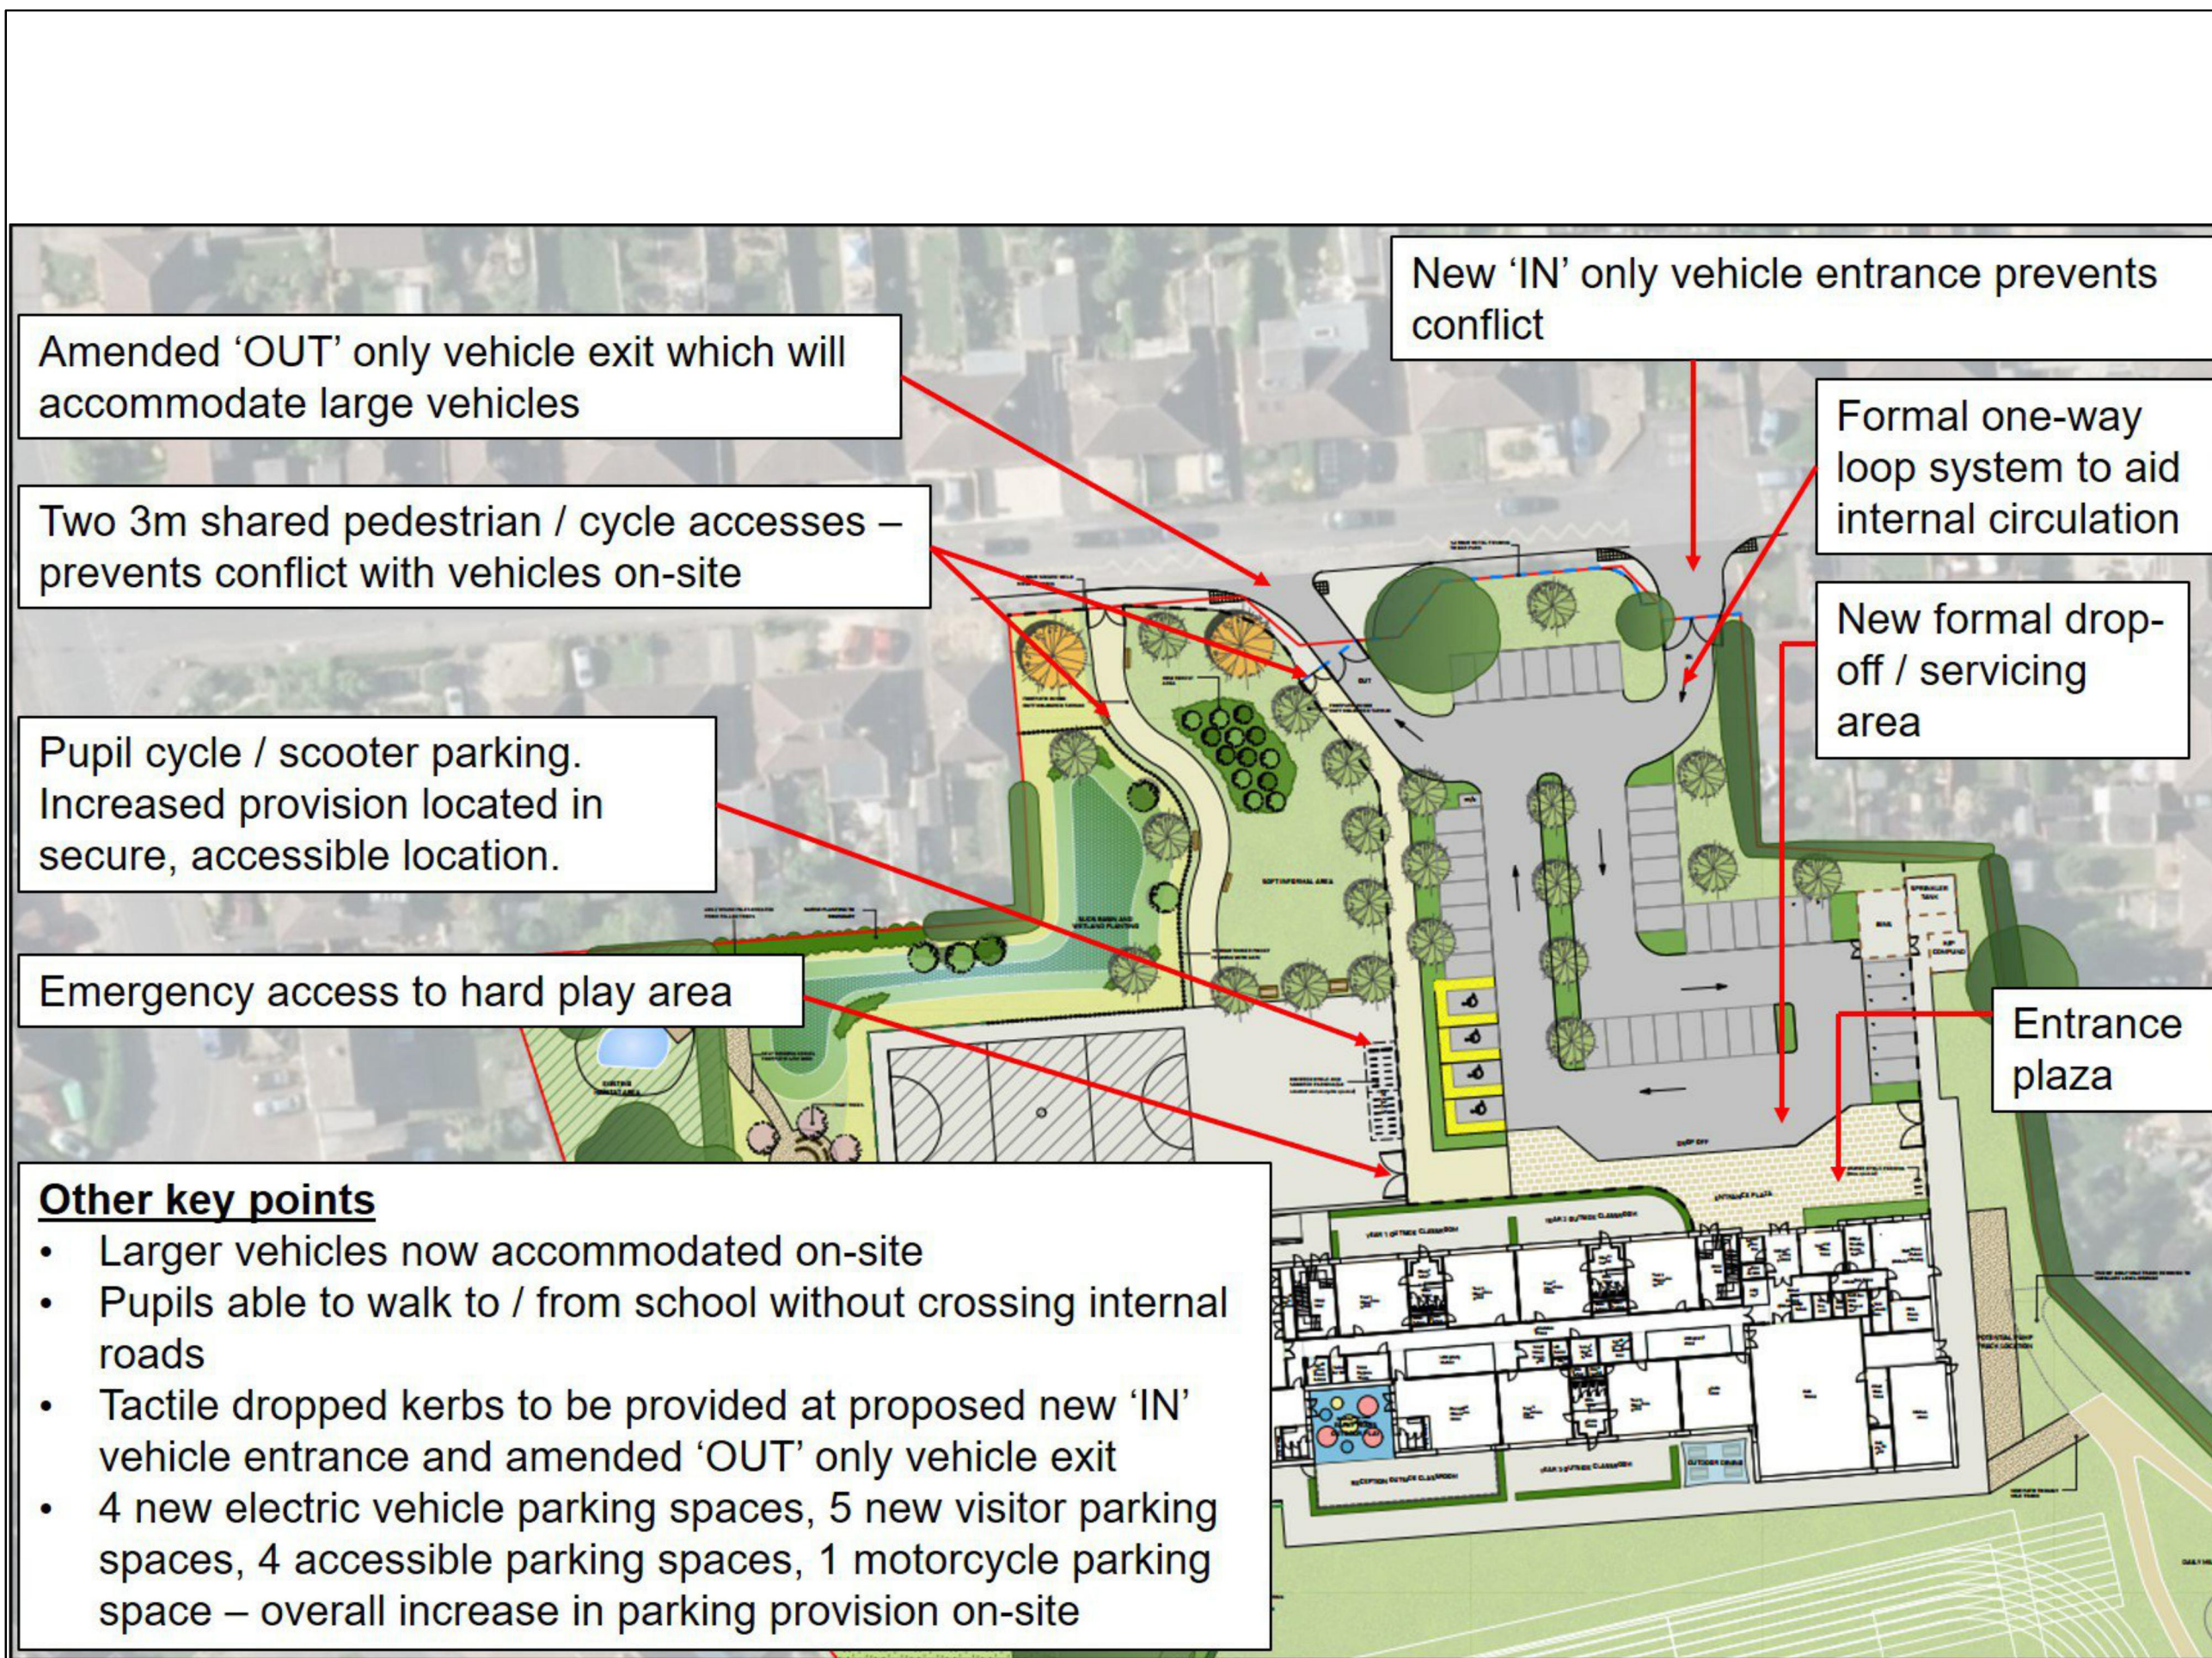

Amended 'OUT' only vehicle exit which will accommodate large vehicles

Two 3m shared pedestrian / cycle accesses – prevents conflict with vehicles on-site

Pupil cycle / scooter parking. Increased provision located in secure, accessible location.

Emergency access to hard play area

- Other key points**
- Larger vehicles now accommodated on-site
 - Pupils able to walk to / from school without crossing internal roads
 - Tactile dropped kerbs to be provided at proposed new 'IN' vehicle entrance and amended 'OUT' only vehicle exit
 - 4 new electric vehicle parking spaces, 5 new visitor parking spaces, 4 accessible parking spaces, 1 motorcycle parking space – overall increase in parking provision on-site

New 'IN' only vehicle entrance prevents conflict

Formal one-way loop system to aid internal circulation

New formal drop-off / servicing area

Entrance plaza

Rev	Date	Details	Drawn by	Checked by



COTSWOLD
TRANSPORT
PLANNING

CLIENT:	EG Carter			
PROJECT:	Warden Hill Primary School, Durham Close, Warden Hill, Cheltenham			
TITLE:	Proposed Site Layout Improvements			

STATUS: INFORMATION				
SCALE @ A3: NTS	DATE: 03/02/21	DRAWN: TG	CHECKED: JM	APPROVED: BQ
JOB NO: CTP-20-1044	DRAWING NO: B2		REVISION:	

