

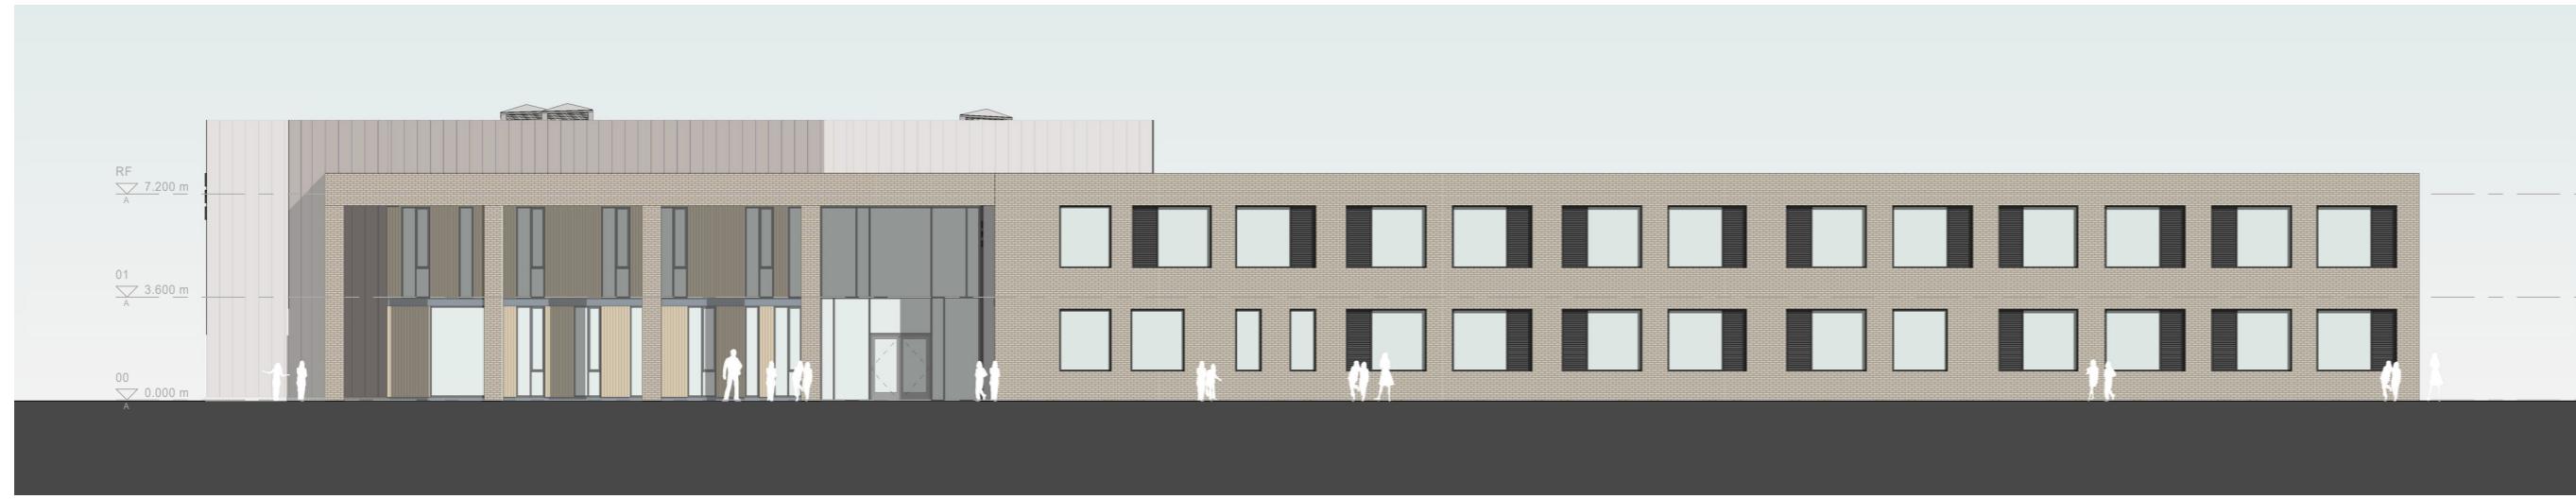


### 3.1 THE PROPOSAL: ELEVATIONS

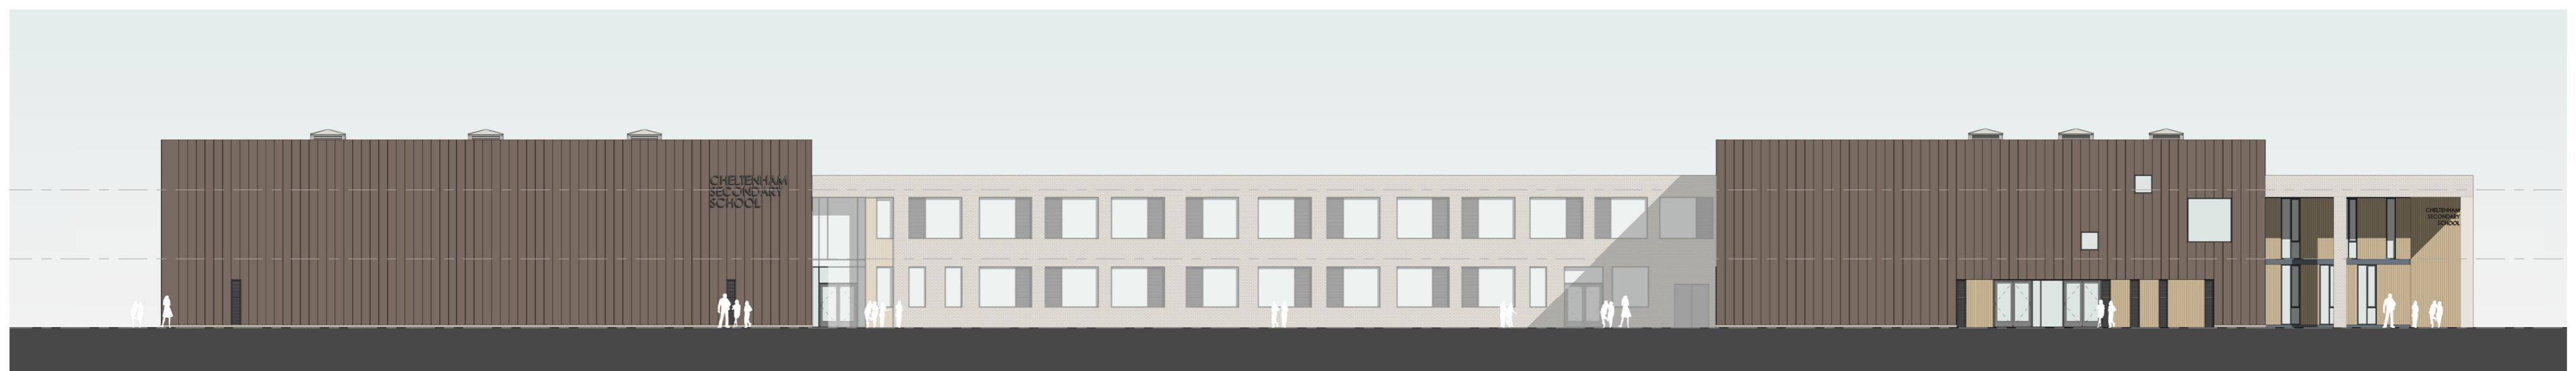


1. West Elevation

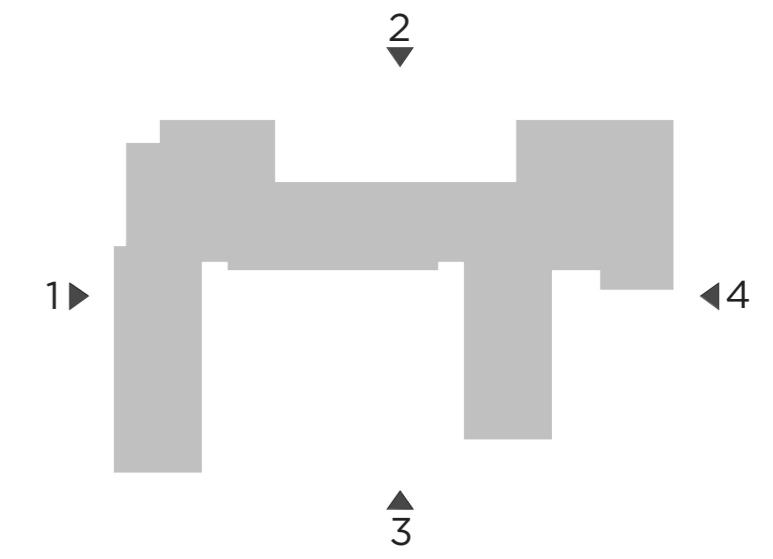


2. North Elevation



3. South Elevation

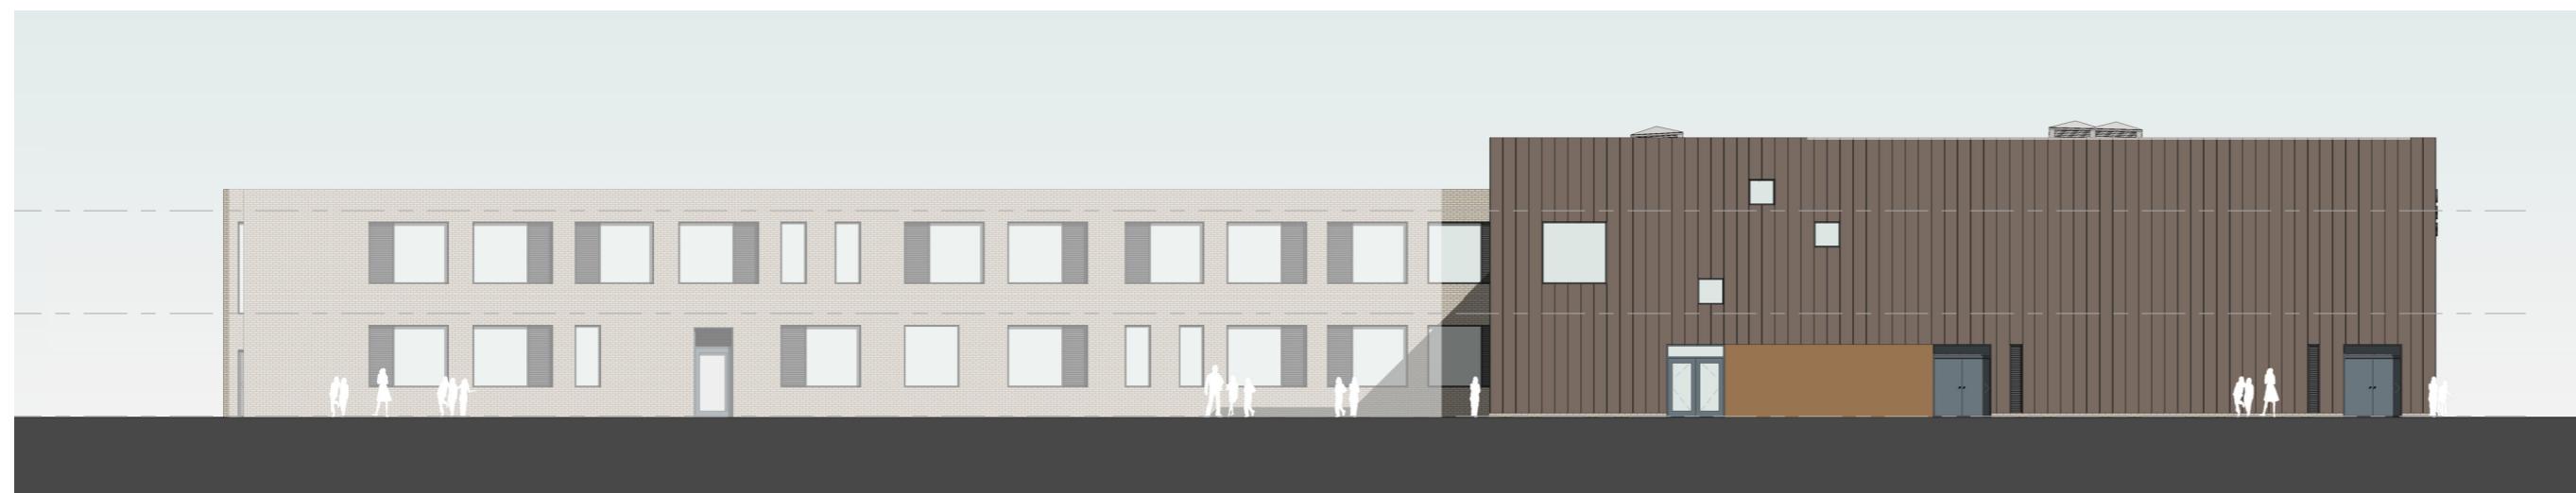

4. East Elevation

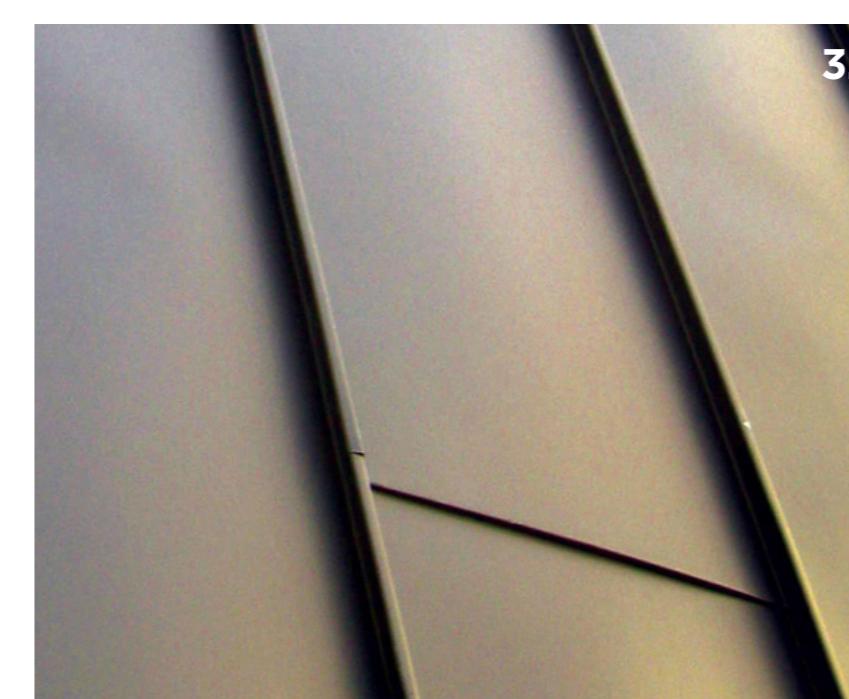

#### MATERIAL PALETTE

1. Brickwork - textured buff brick with soft edges and colour variation to suit the local vernacular and tone of South Cheltenham
2. Timber Panelling - to add texture to masonry panels
3. Metal Cladding - grey/brown finish, using an efficient external wall cladding differentiating large volume spaces sitting within the tonal range of South Cheltenham