



Section C-CC (For continuation refer to Part 2)
Scale | 1:200

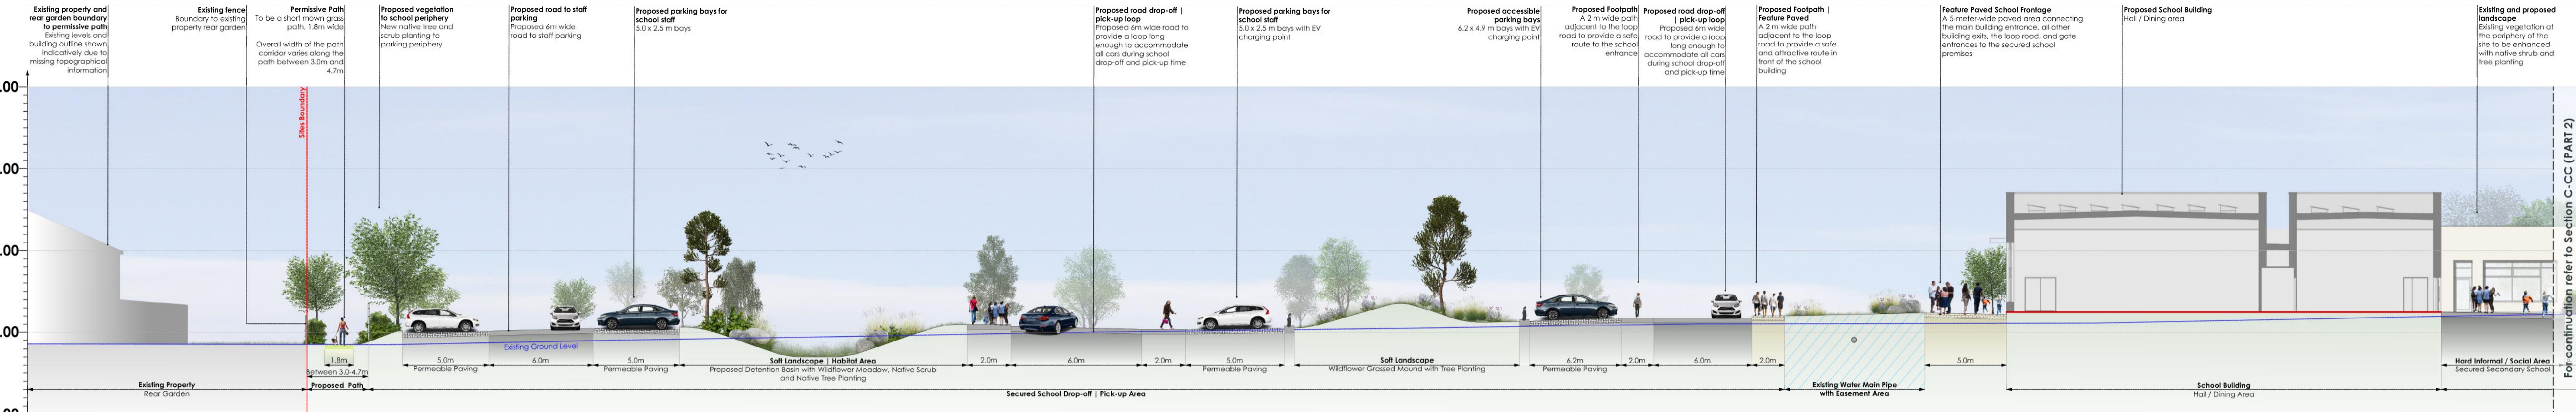

C



Section C-CC (For continuation refer to Part 1)
Scale | 1:200

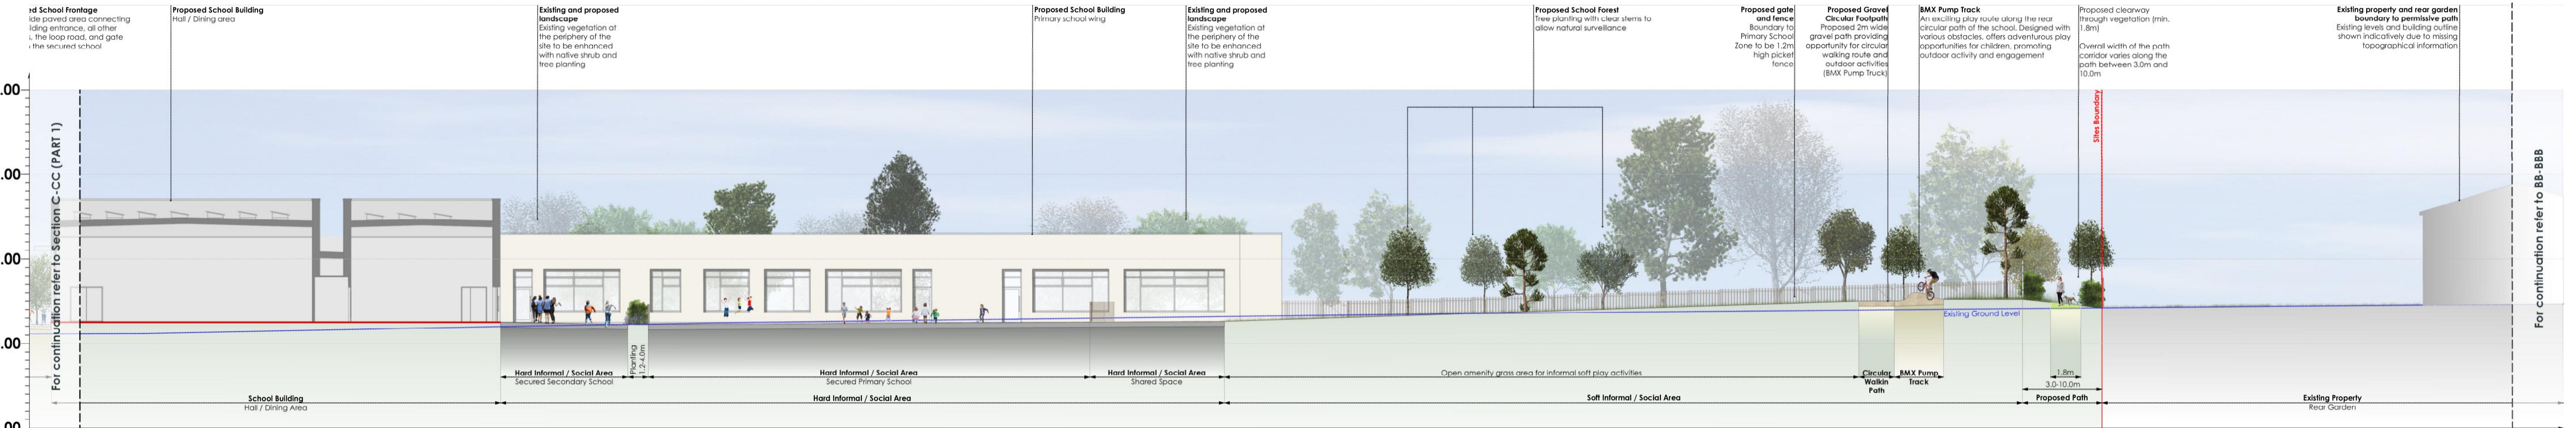

For continuation refer to BB-BBB

CC

Section C-CC
Scale | 1:500

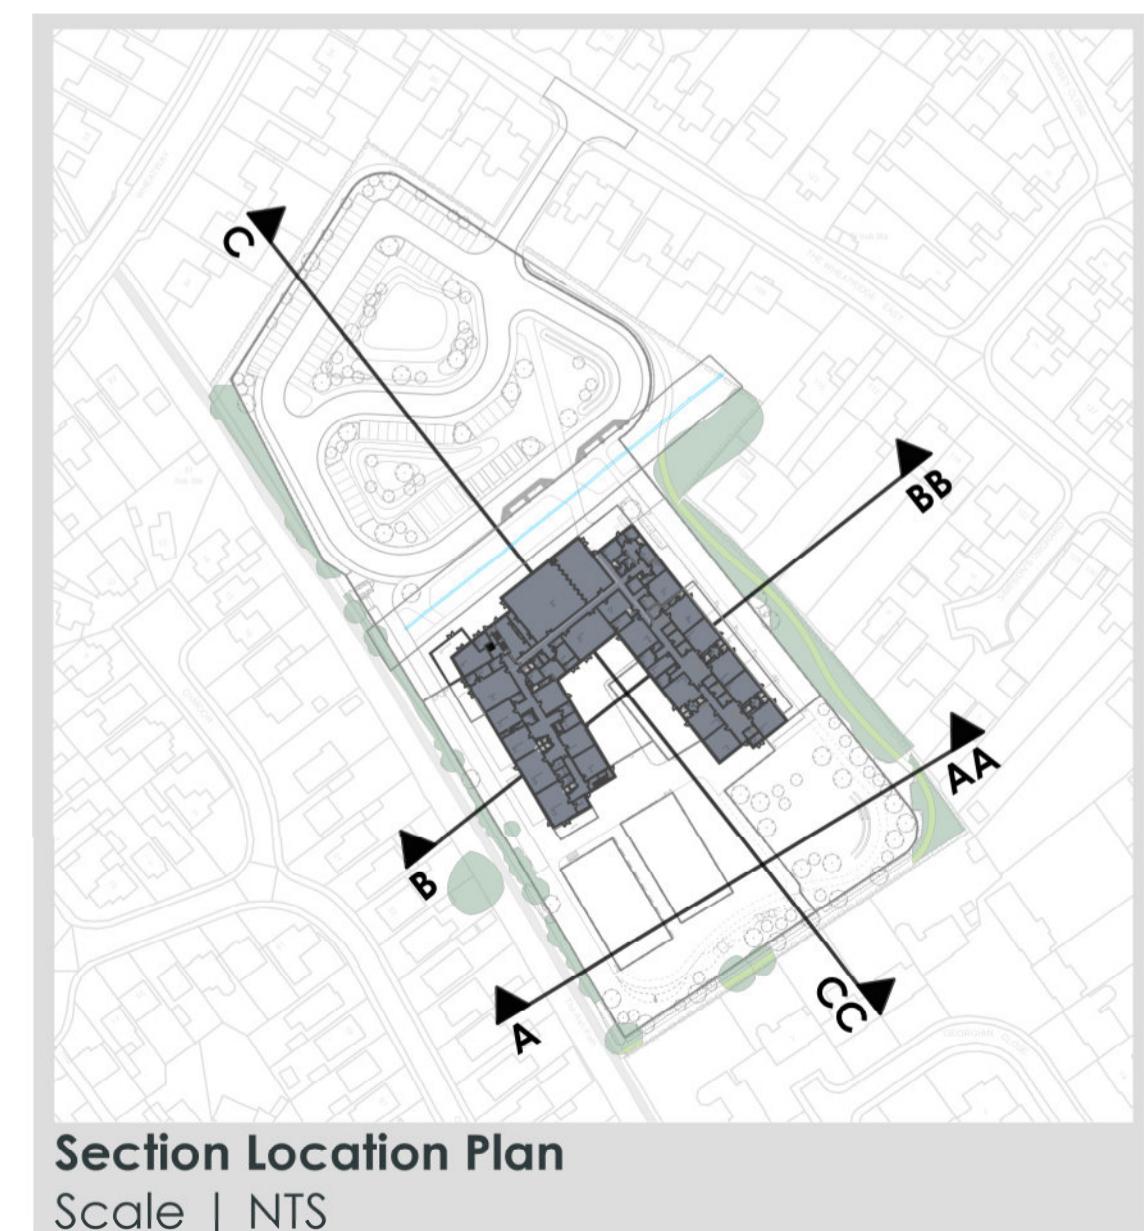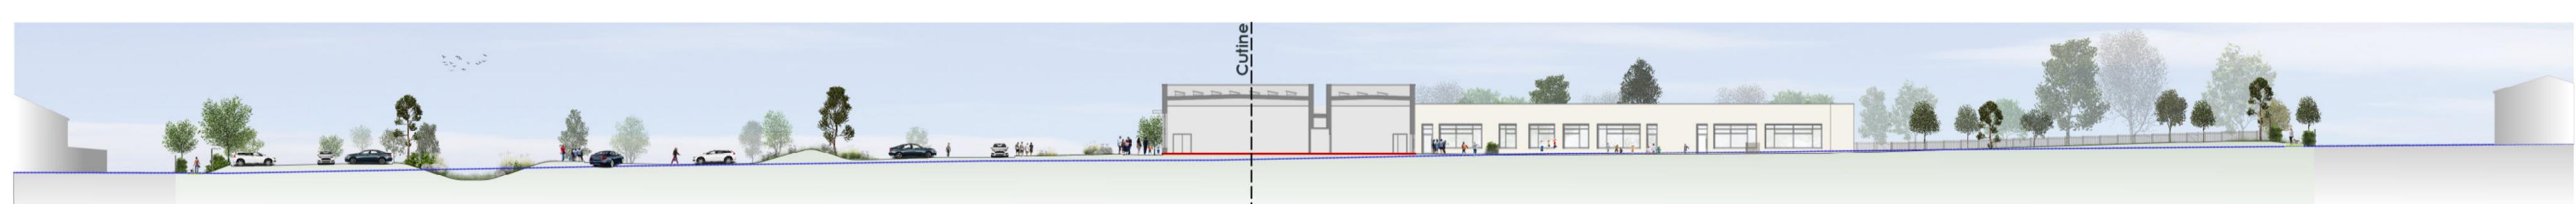

Rev. P01 | 24 03 2024 | JN
Issued for planning
Rev. P02 | 03 06 2024 | JN
Annotations added to the sections
Rev. P03 | 06 08 2024 | JN
Proposed tree sizes updated
Rev. P04 | 19 08 2024 | JN
Minor change to footpath
Rev. P05 | 02 09 2024 | JN
Additional planting to periphery boundaries

Indicative Landscape Site Sections | Sheet 2 of 2
The Wheatridge School, Gloucester