





Section A-AA
Scale | 1:200

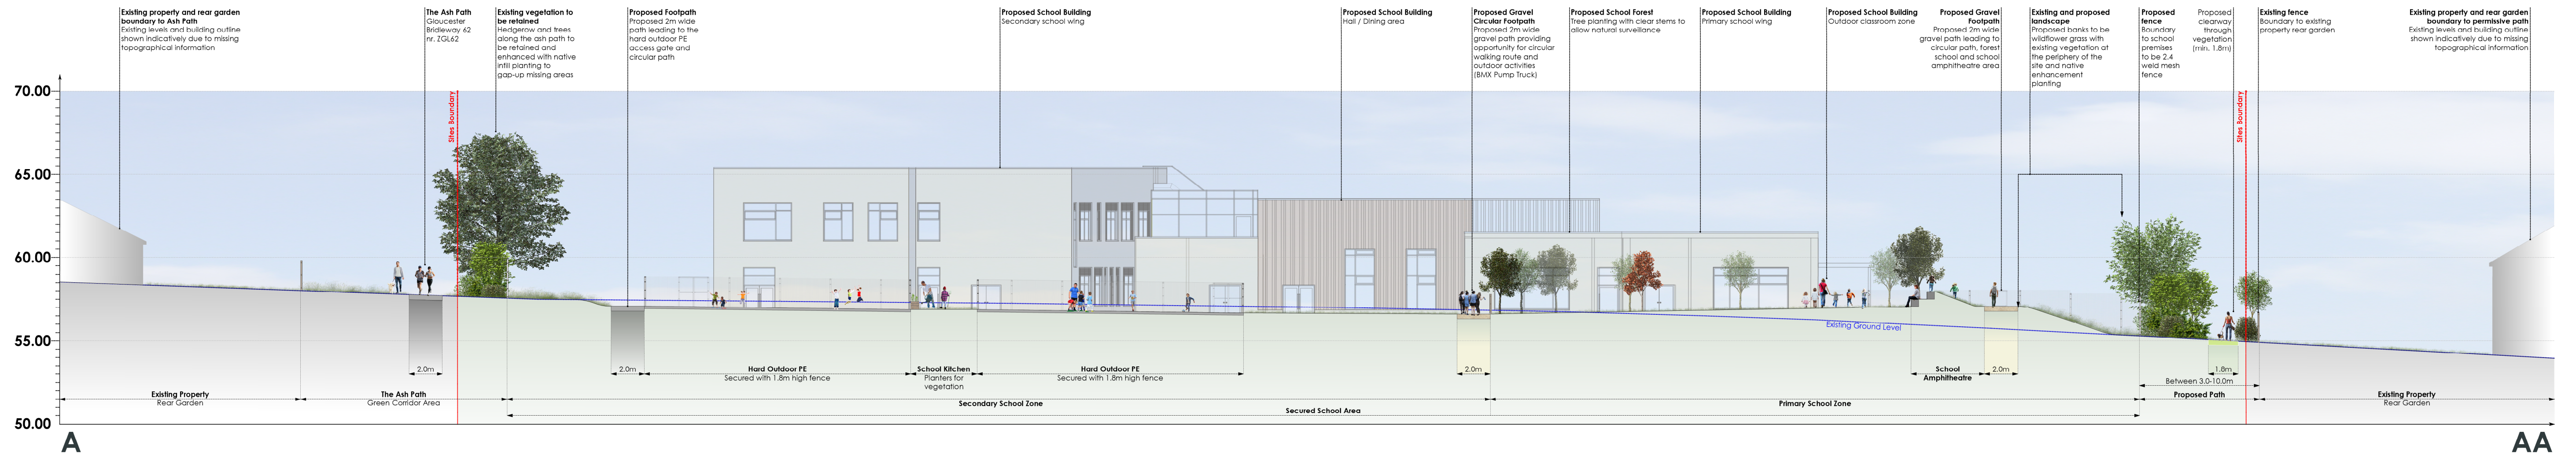

Section B-BB (For continuation refer to Part 2)
Scale | 1:200

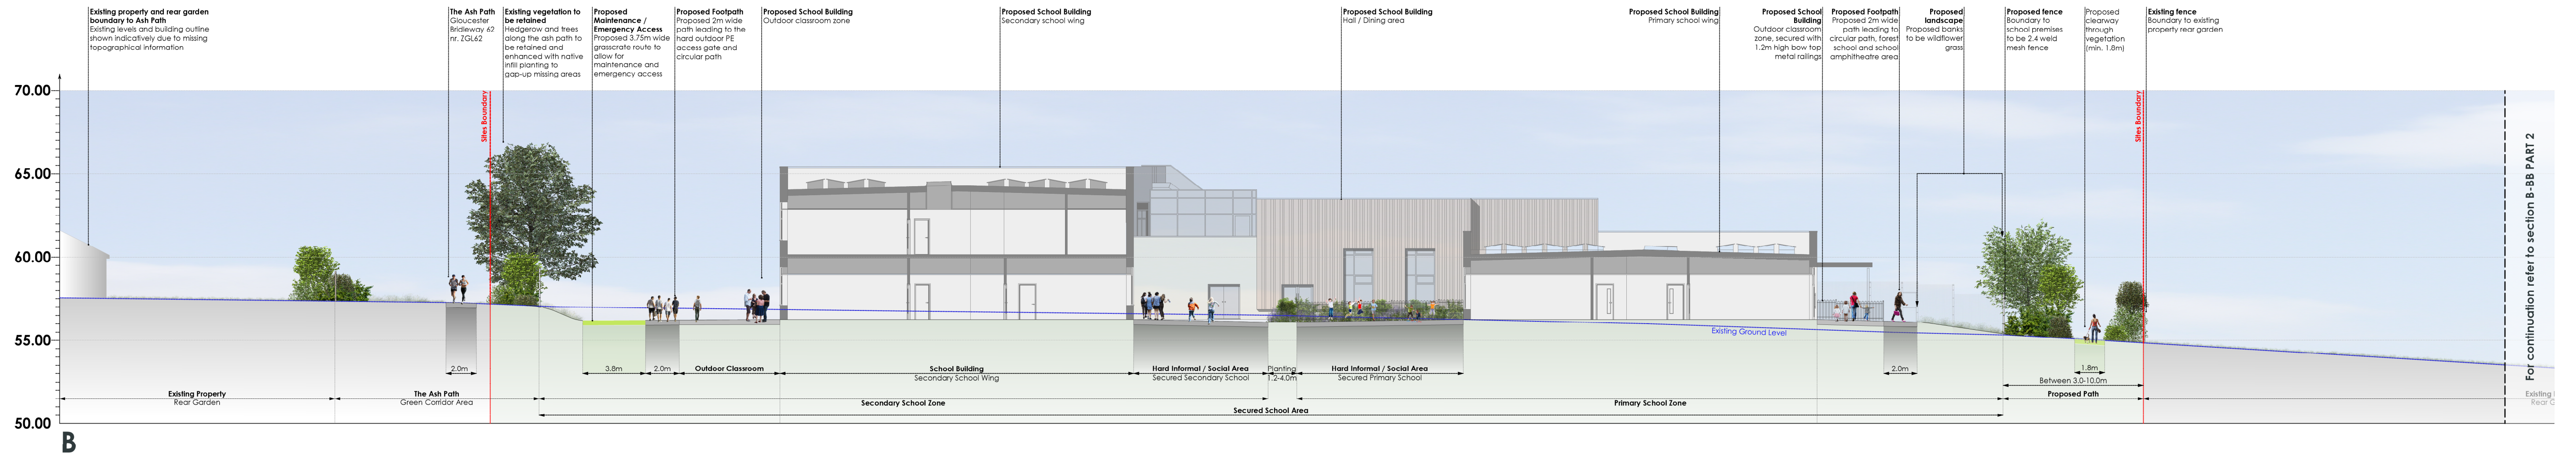

Section B-BB (For continuation refer to Part 1)
Scale | 1:200

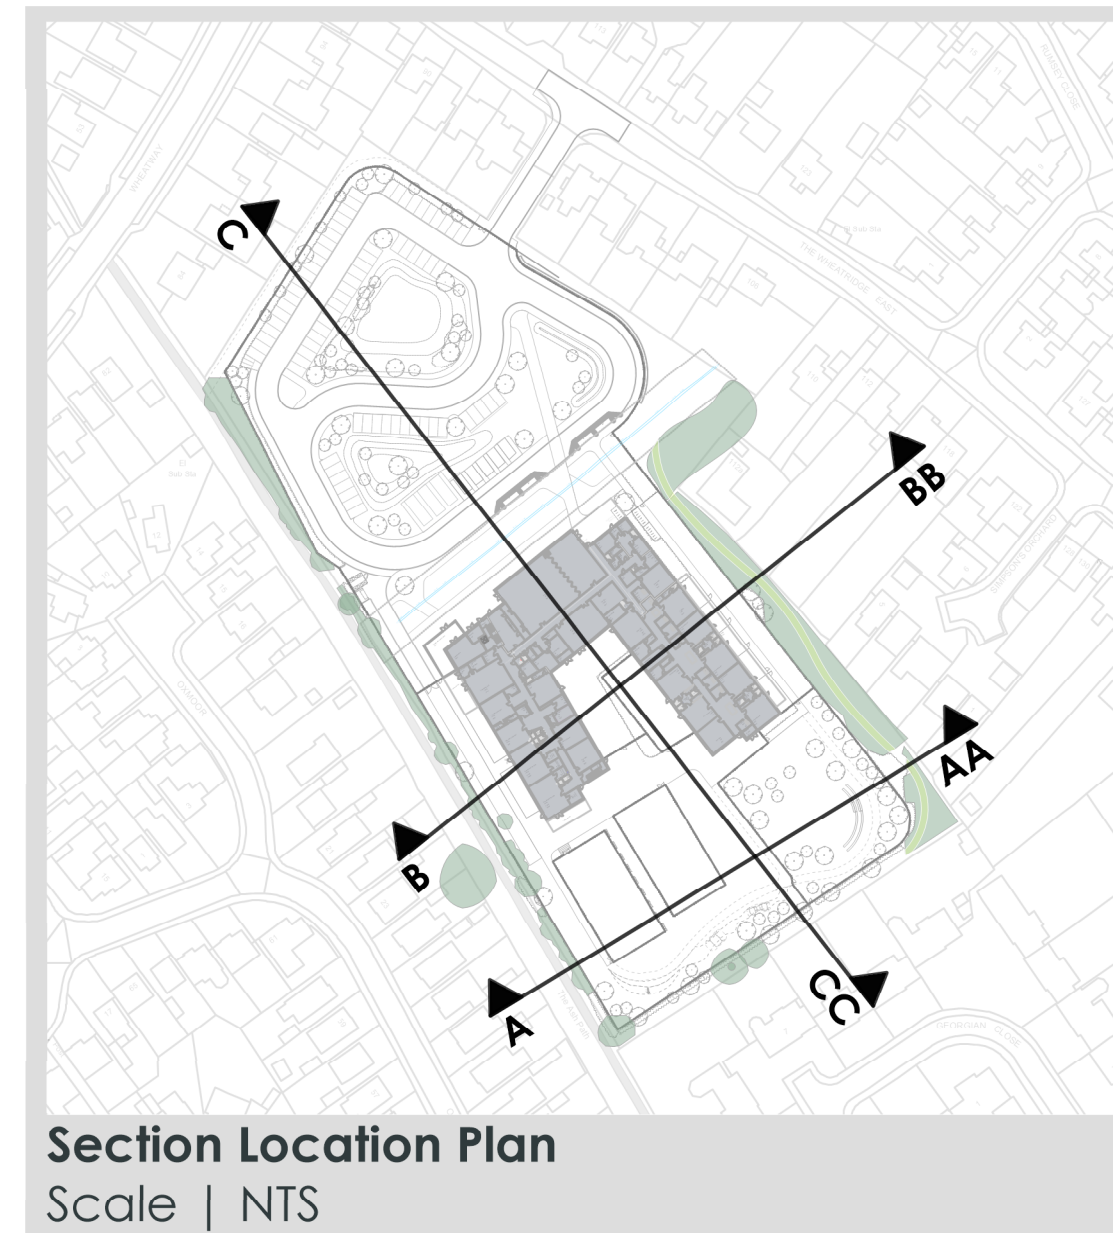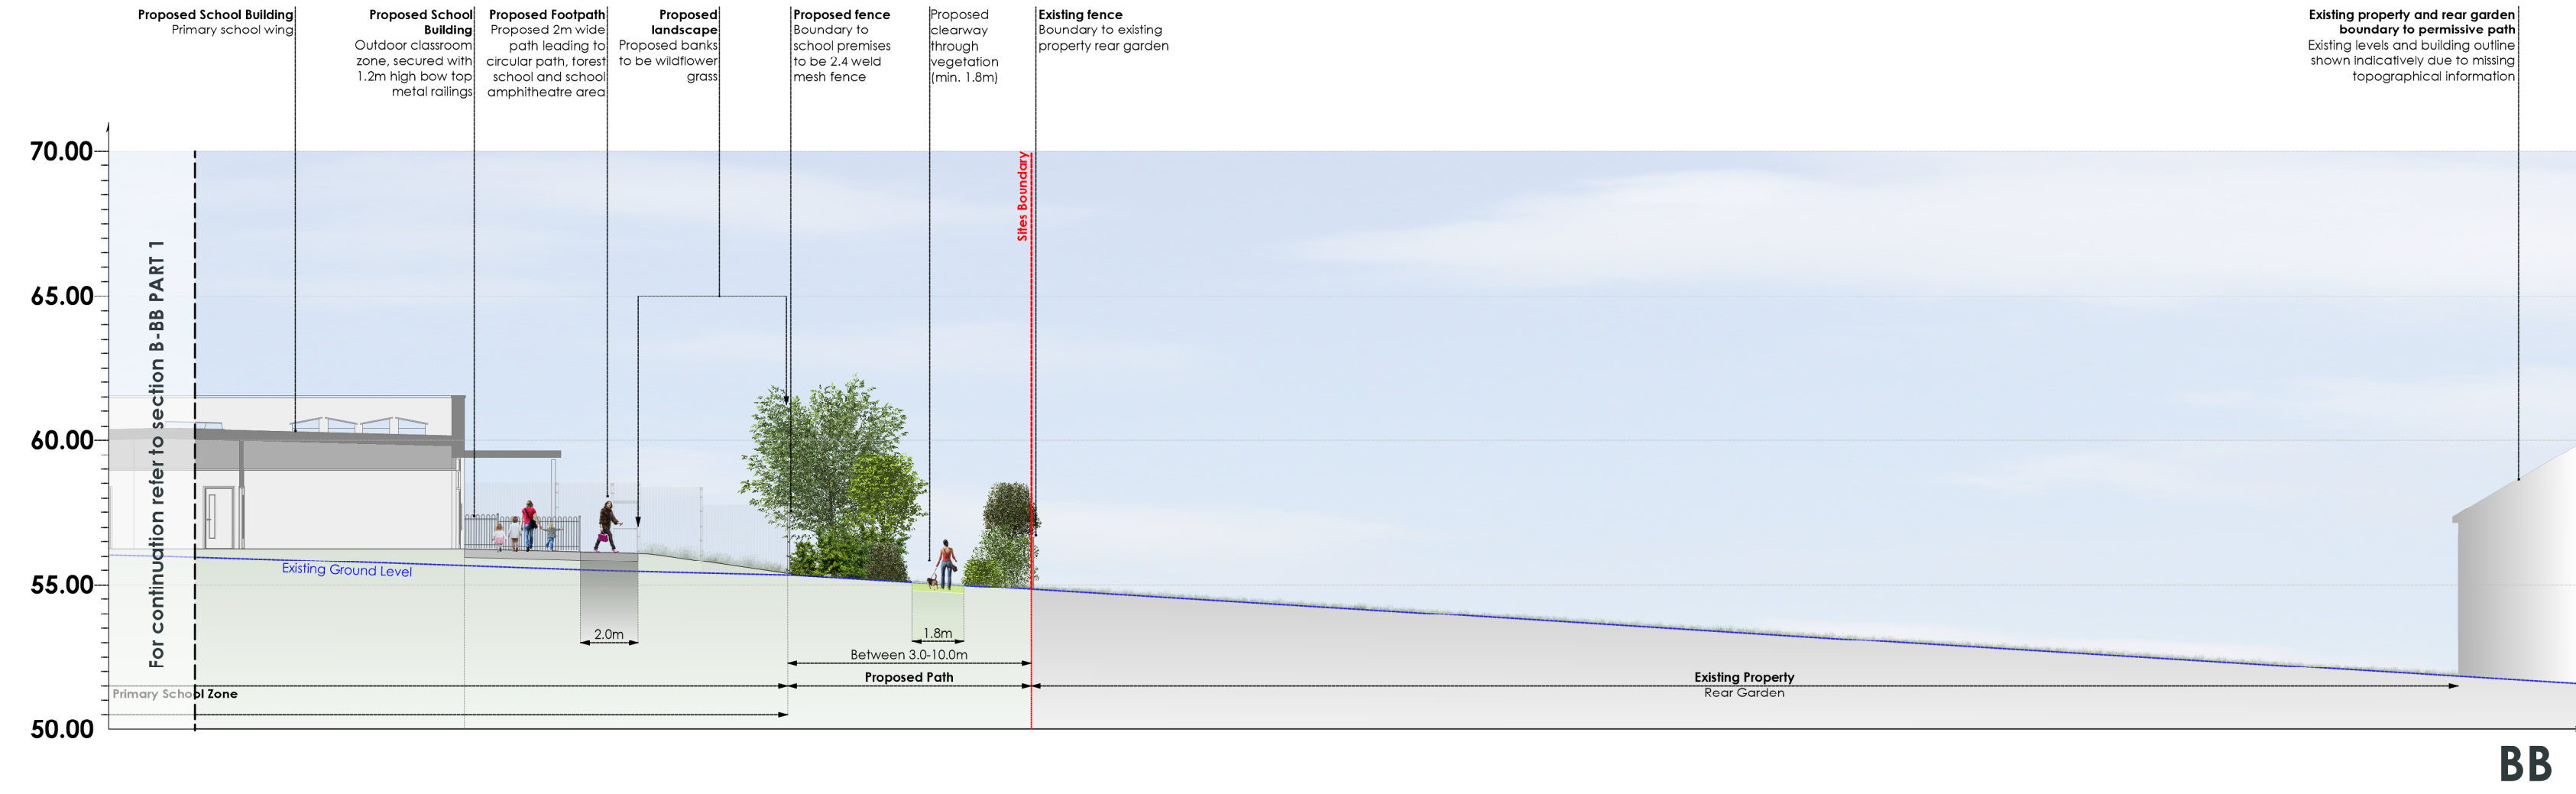

Rev. **P01** | 24 03 2024 | JN
Issued for planning
Rev. **P02** | 03 06 2024 | JN
Annotations added to the sections
Rev. **P03** | 06 08 2024 | JN
Proposed tree sizes updated, proposed periphery path amended

Indicative Landscape Site Sections | Sheet 1 of 2

The Wheatridge School, Gloucester