


2.1 THE PROPOSAL: LANDSCAPE

ACCESS AND MOVEMENT PLAN

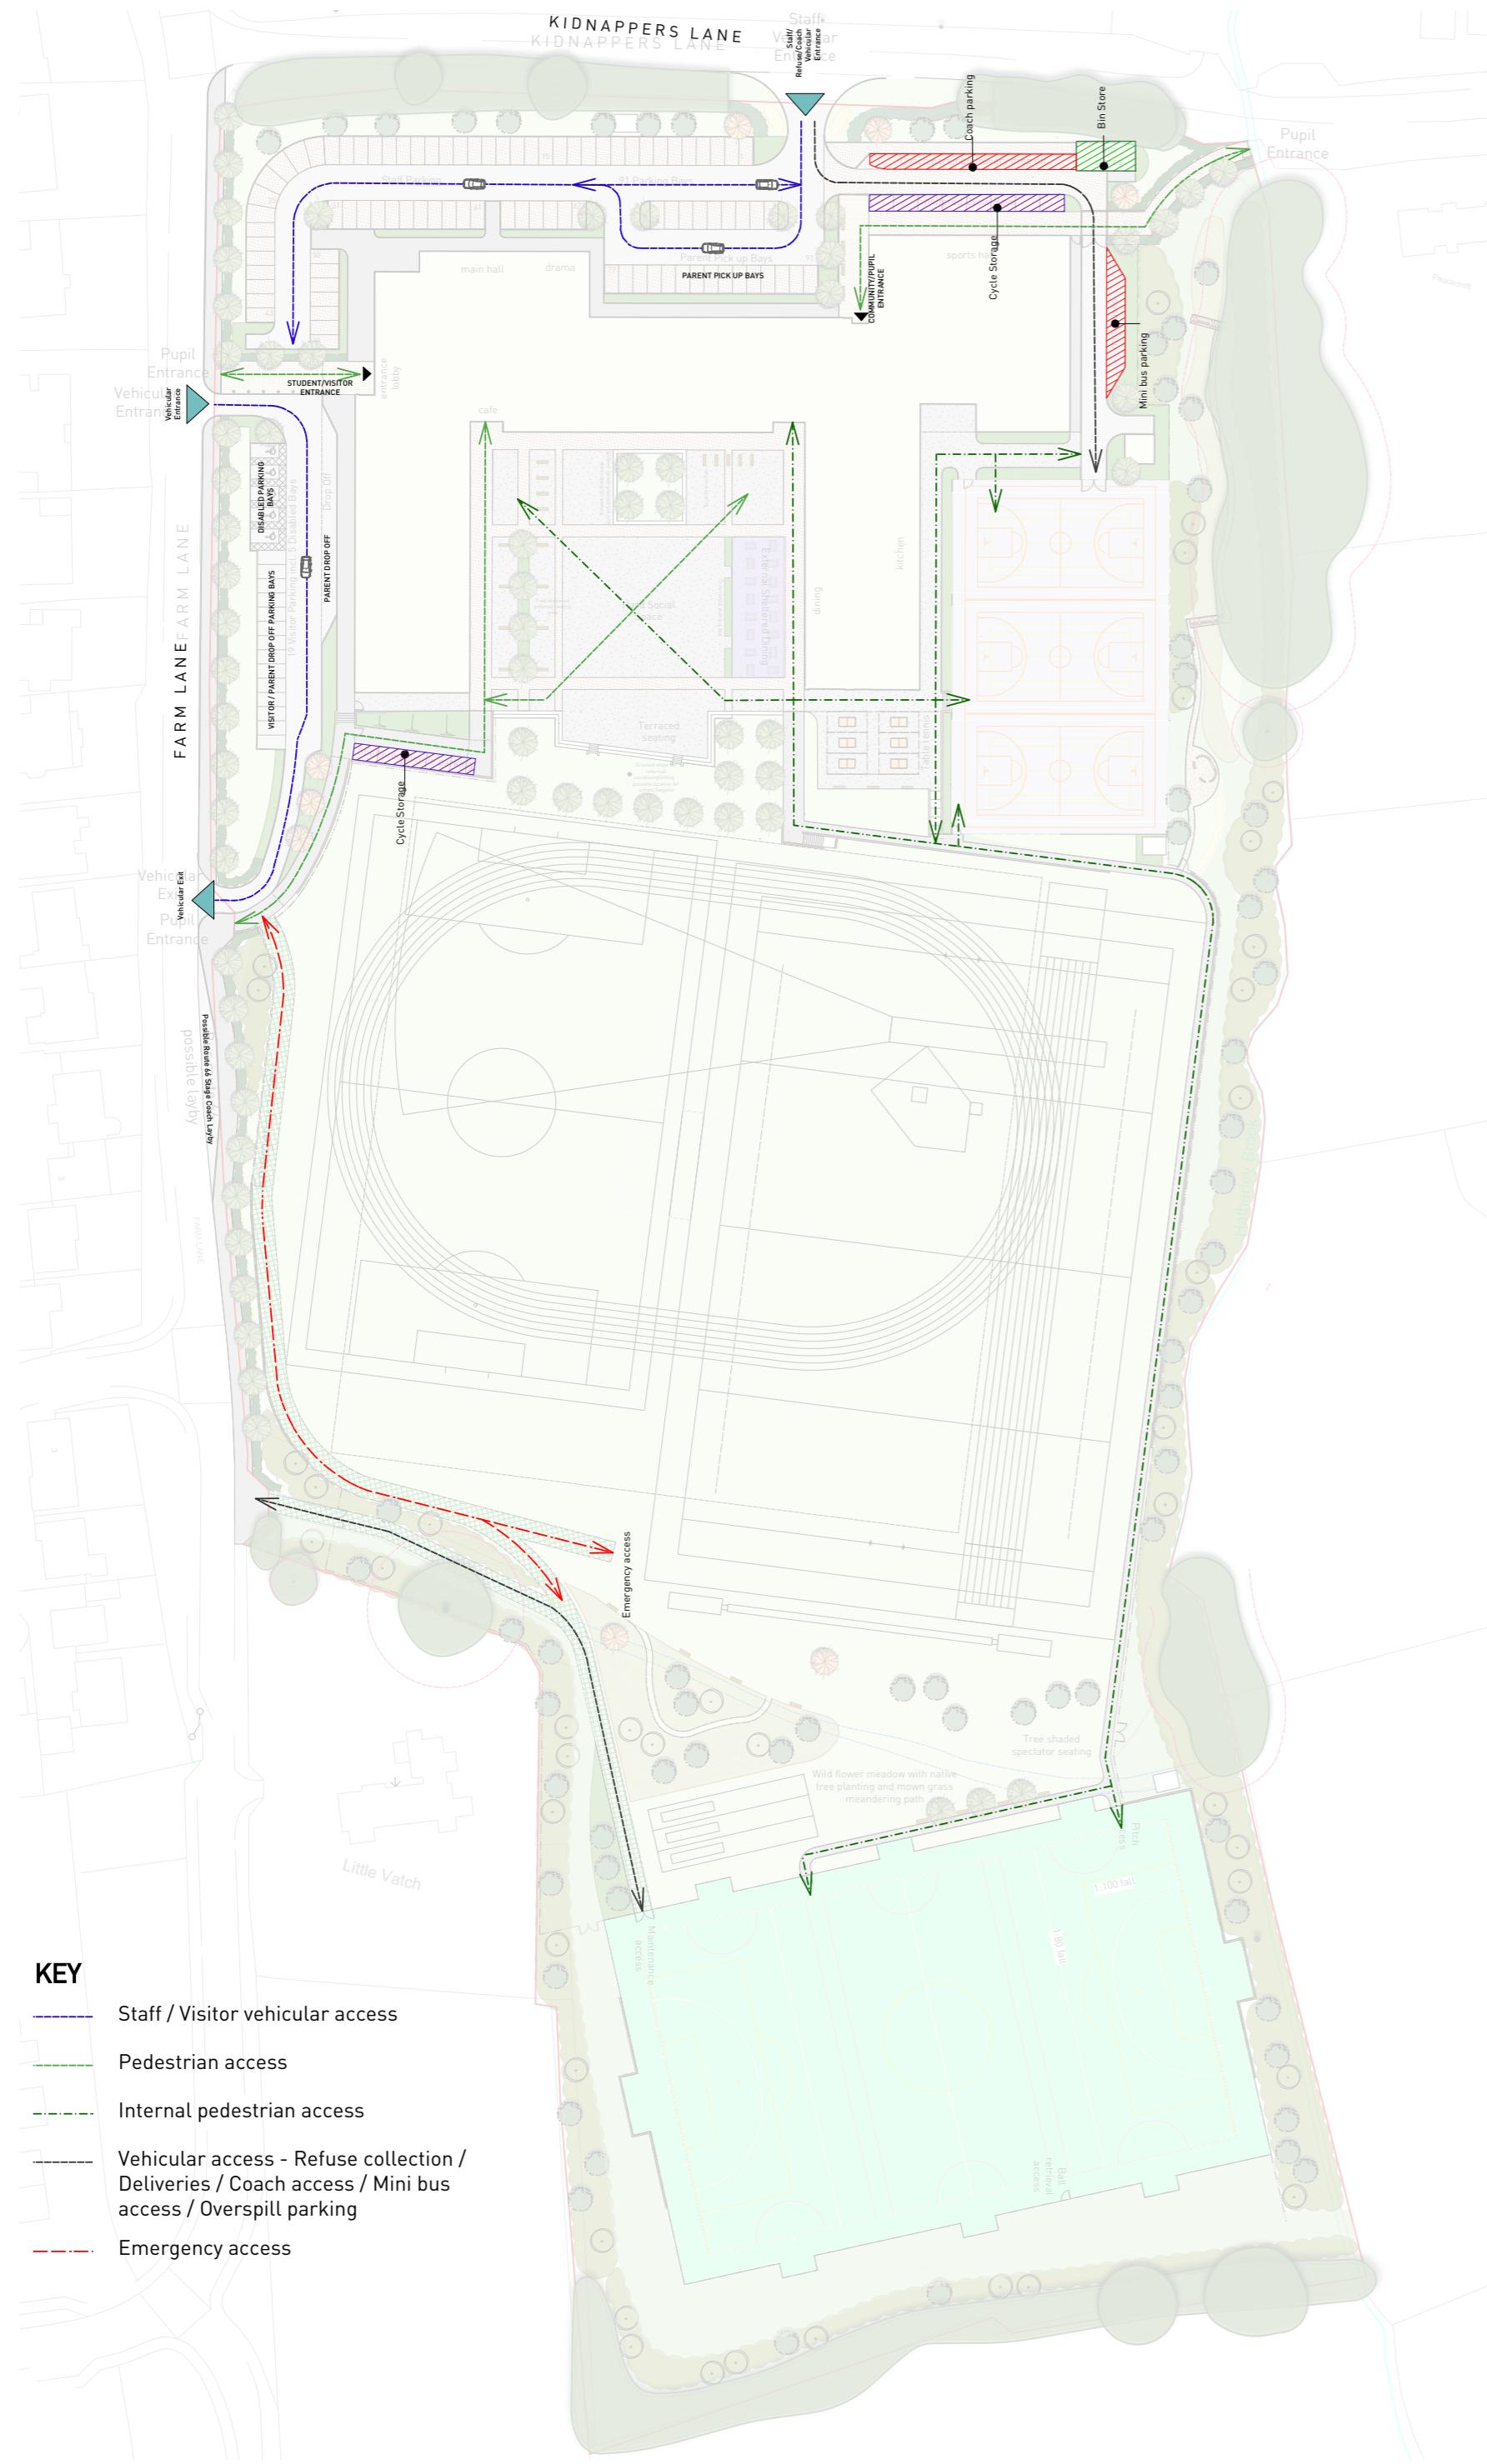

BOUNDARY AND FENCING PLAN



SITE SECTIONS

