


6.0 SUSTAINABLE INFRASTRUCTURE STRATEGY

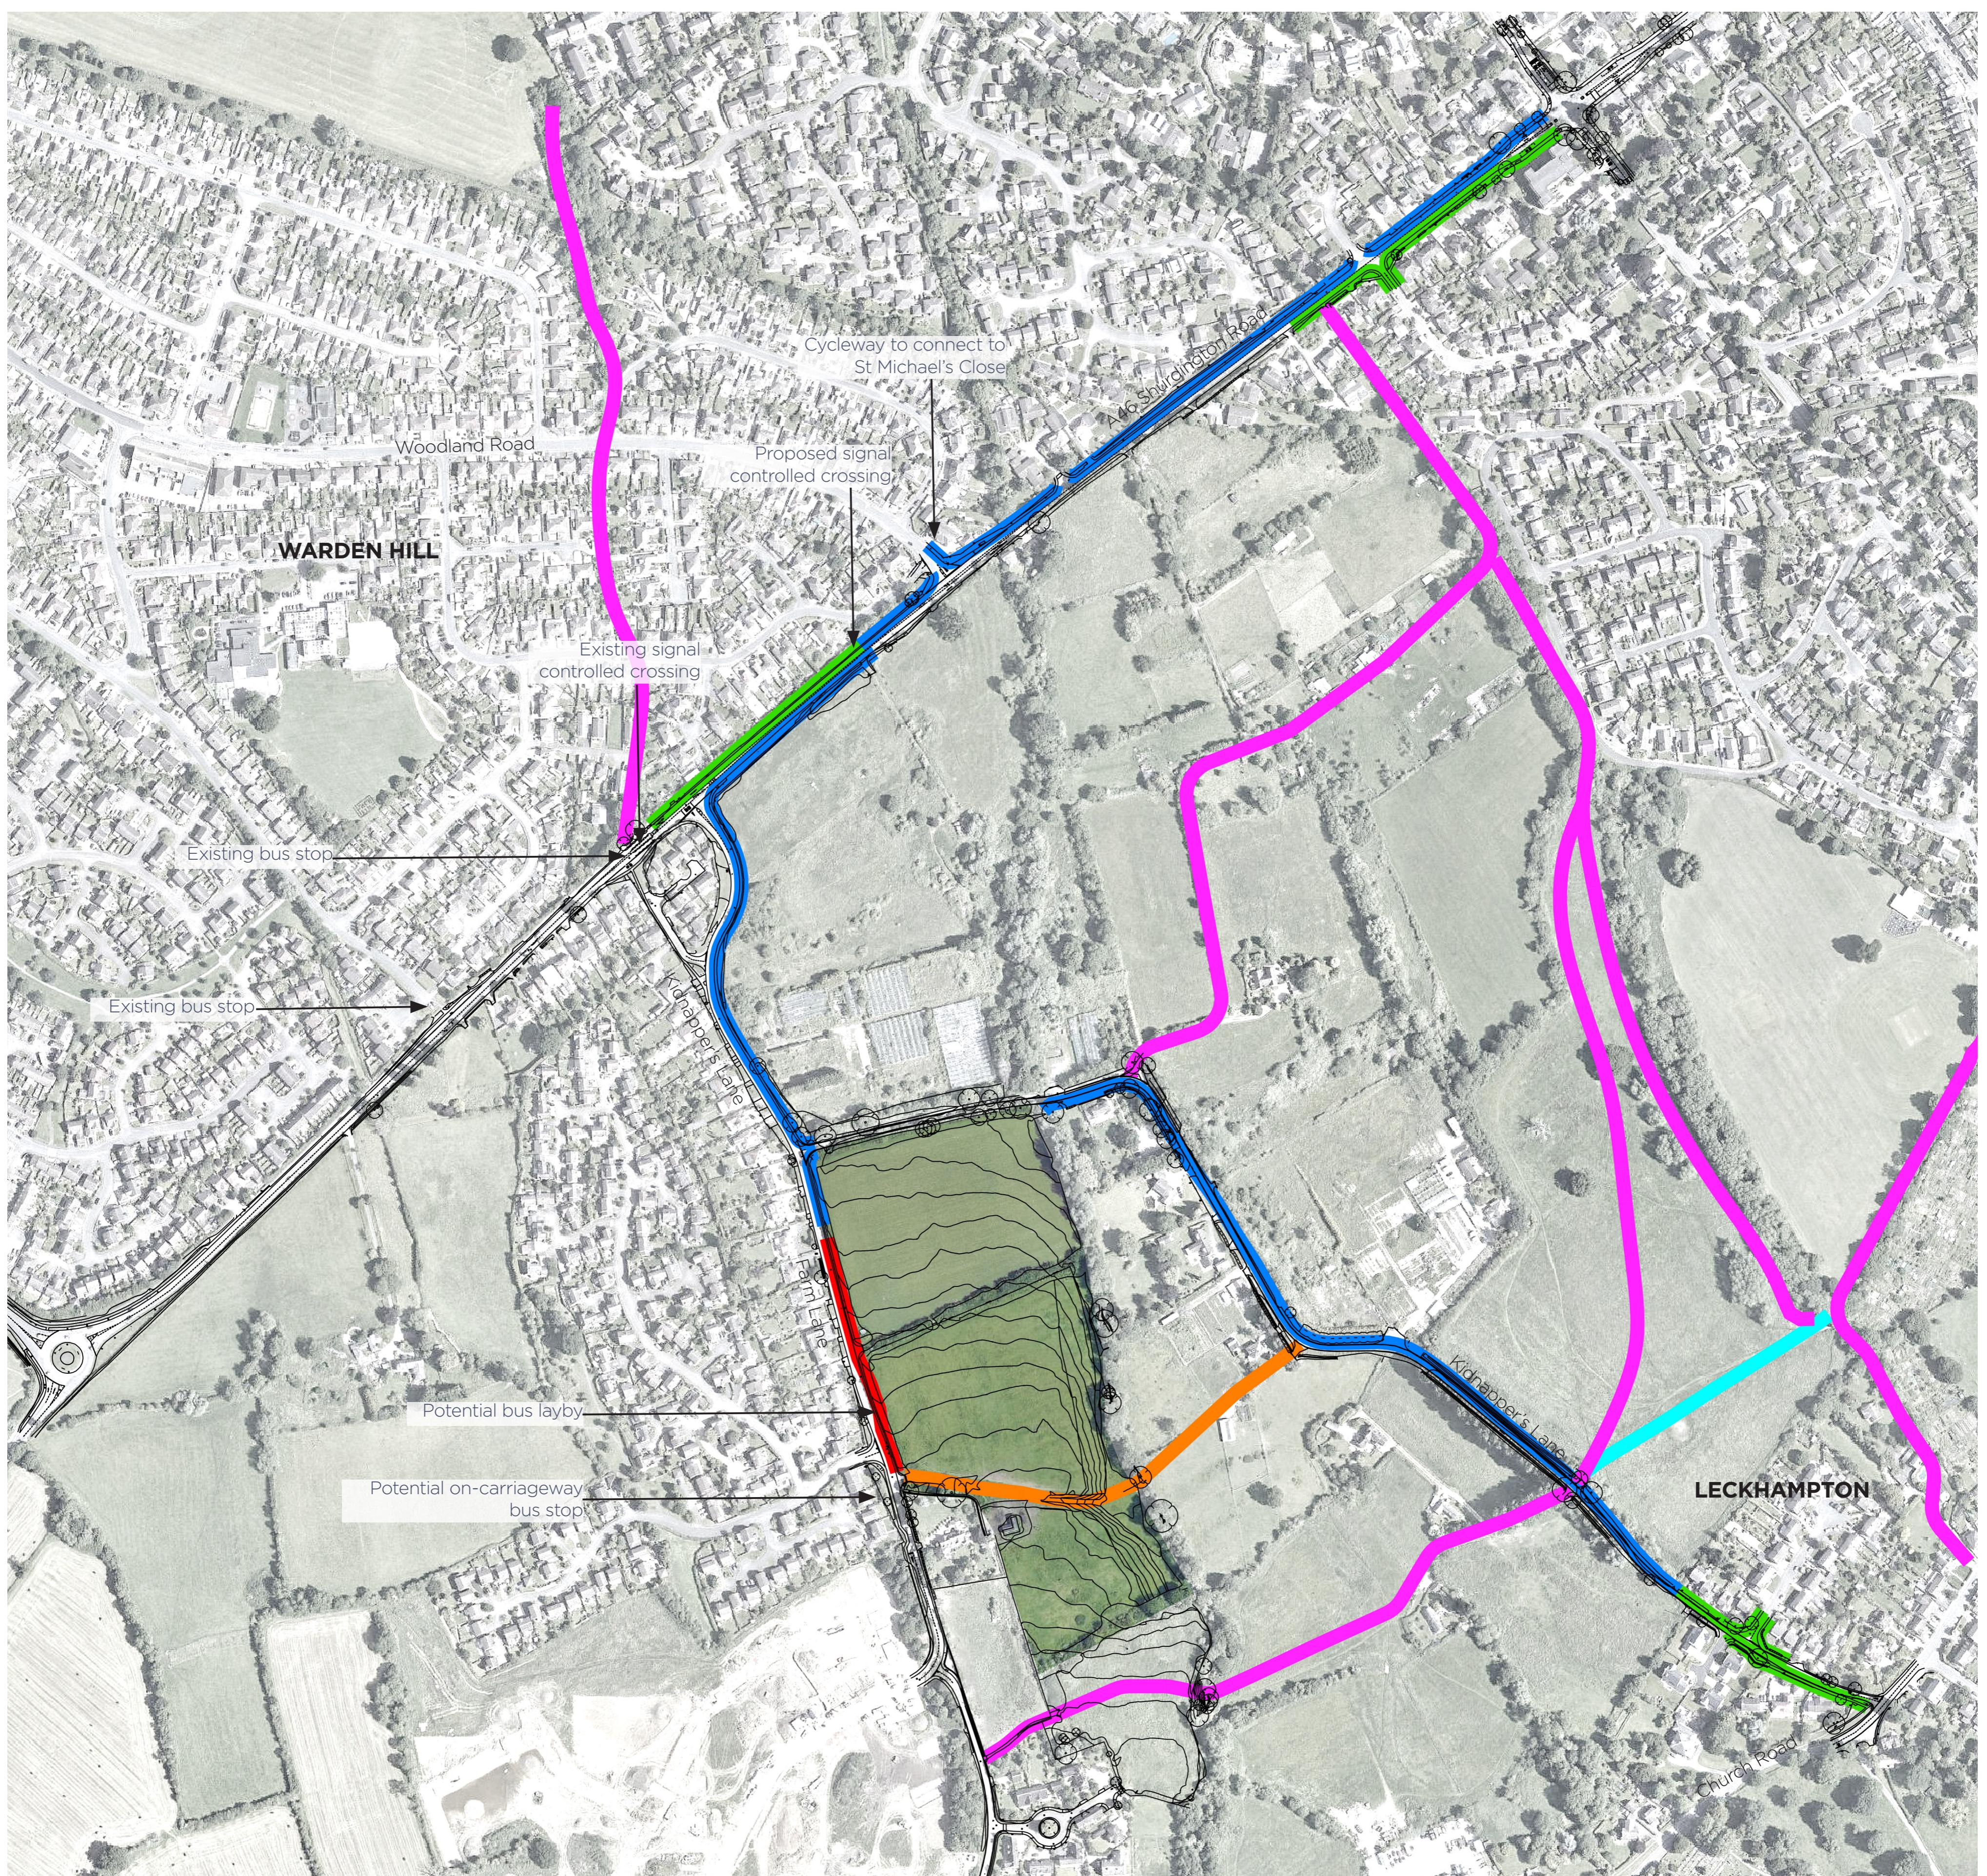

KEY

—	Existing footway to be retained
—	Existing footway to be widened to 2m
—	New or upgraded unsegregated footway / cycleway with associated signage
—	Existing public public right of way to be retained
—	Existing public right of way to be improved (subject to necessary permissions)
—	Existing public right of way to be stopped-up (subject to necessary order)